



# Victoria Government Gazette

---

No. S 11 Tuesday 20 January 2015  
By Authority of Victorian Government Printer

---

## **EastLink Project Act 2004**

### ORDER UNDER SECTION 7 VARYING THE PROJECT AREA

#### Order in Council

The Governor in Council under section 7(1)(a) of the **EastLink Project Act 2004** ('the Act'), on the recommendation of the Minister for Roads and Road Safety, and the recommendation of the Minister for Planning, varies the Project area (as that term is defined in section 5 of the Act) by adding the land shaded red and described as 'addition to Project area and Extended Project area' in the Legend on the plans numbered LEGL./13-069, LEGL./13-070 and LEGL./13-071, which are signed by the Surveyor-General and lodged at the Central Plan Office.

This Order comes into effect from the date it is published in the Government Gazette.

Dated 20 January 2015

Responsible Minister:

LUKE DONNELLAN MP

Minister for Roads and Road Safety

YVETTE CARISBROOKE  
Clerk of the Executive Council

---

## **EastLink Project Act 2004**

### ORDER UNDER SECTION 7 VARYING THE EXTENDED PROJECT AREA

#### Order in Council

The Governor in Council under section 7(2)(a) of the **EastLink Project Act 2004** ('the Act'), on the recommendation of the Minister for Roads and Road Safety, and the recommendation of the Minister for Planning, varies the Extended Project area (as that term is defined in section 6 of the Act) by adding the land shaded red and described as 'addition to Project area and Extended Project area' in the Legend on the plans numbered LEGL./13-069, LEGL./13-070 and LEGL./13-071, which are signed by the Surveyor-General and lodged at the Central Plan Office.

This Order comes into effect from the date it is published in the Government Gazette.

Dated 20 January 2015

Responsible Minister:

LUKE DONNELLAN MP


Minister for Roads and Road Safety

YVETTE CARISBROOKE  
Clerk of the Executive Council

---

**SPECIAL**



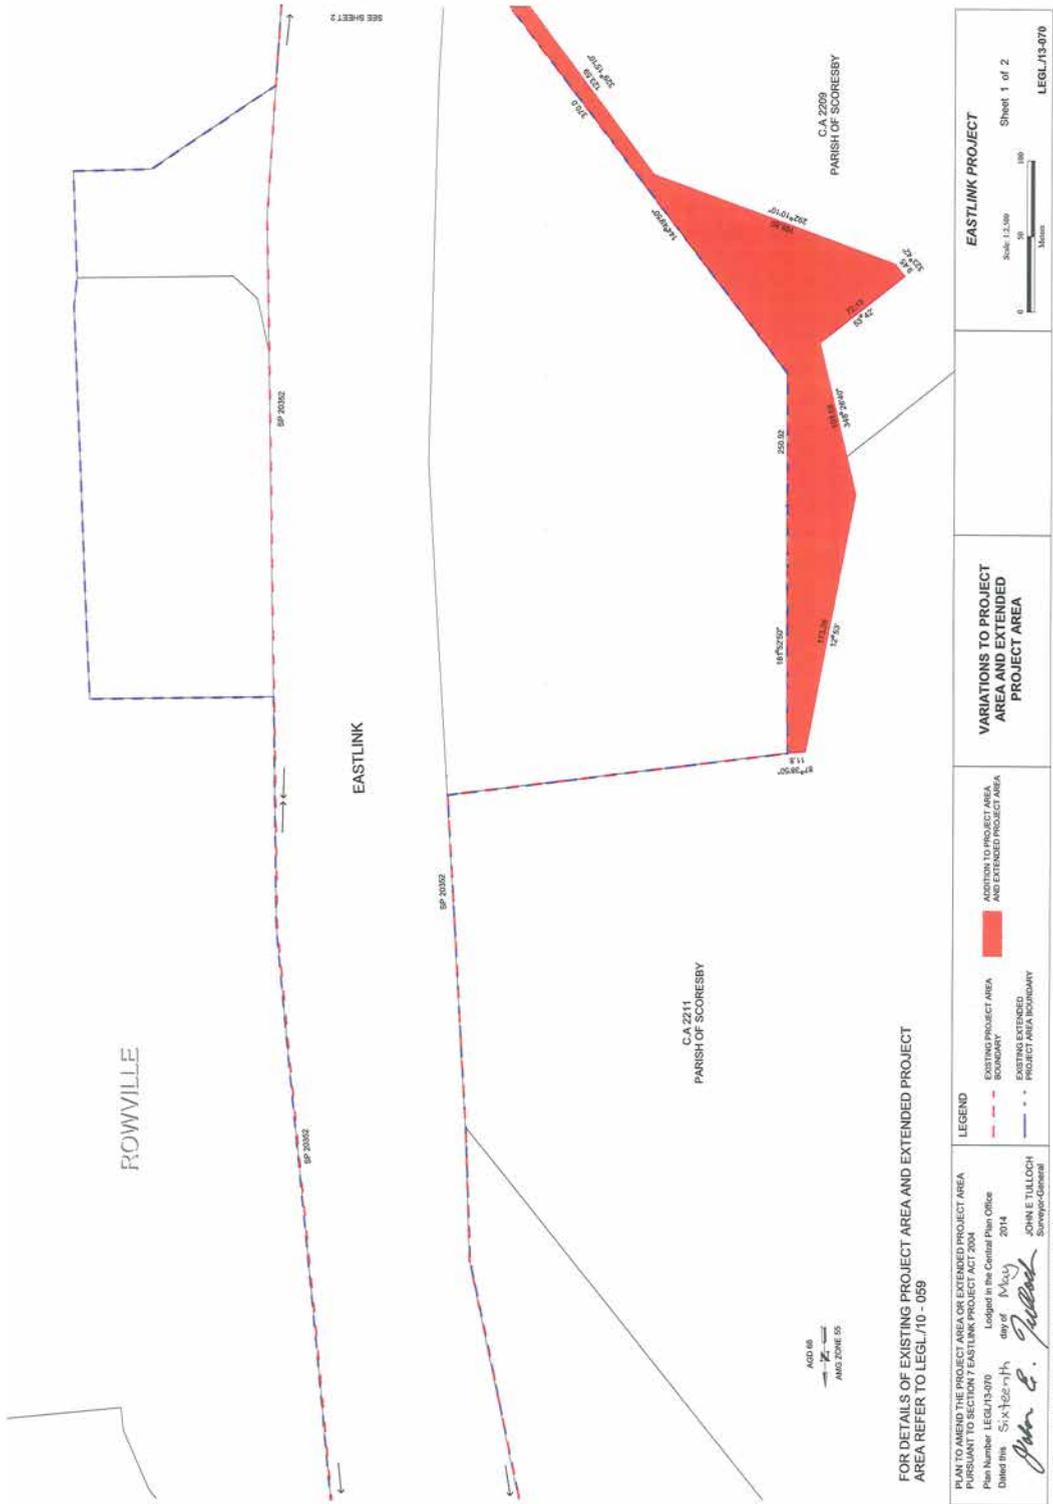

FOR DETAILS OF EXISTING PROJECT AREA AND EXTENDED PROJECT AREA REFER TO LEGL/10 - 059

PLAN TO AMEND THE PROJECT AREA OR EXTENDED PROJECT AREA PURSUANT TO SECTION 7 EASTLINK PROJECT ACT 2004  
 Plan Number LEGL/13-070  
 Dated this 5th day of May 2014  
 JOHN E. TULLOCH  
 Surveyor-General

LEGEND


- EXISTING PROJECT AREA
- EXISTING PROJECT AREA BOUNDARY
- EXISTING EXTENDED PROJECT AREA BOUNDARY
- ADDITION TO PROJECT AREA AND EXTENDED PROJECT AREA

EASTLINK PROJECT

Scale 1:1,500

Sheet 1 of 2

LEGL/13-070

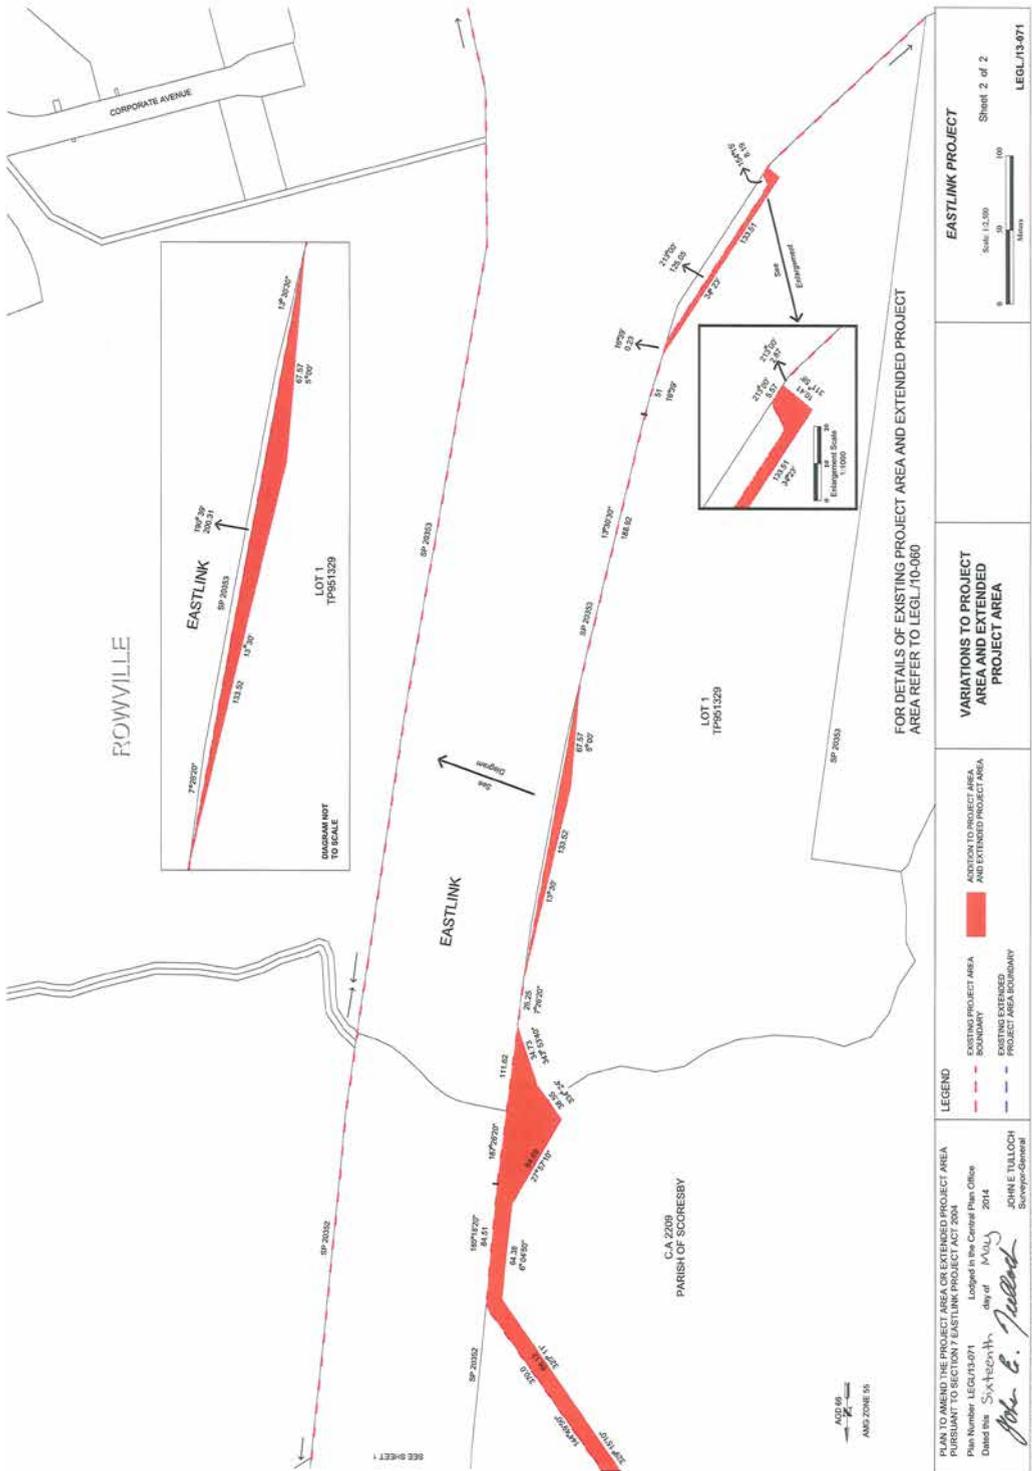

ROWVILLE

EASTLINK

LOT 1  
TP951129

DIAGRAM NOT  
TO SCALE

EASTLINK

LOT 1  
TP951129

CA 2209  
PARISH OF SOCRRESBY

FOR DETAILS OF EXISTING PROJECT AREA AND EXTENDED PROJECT AREA REFER TO LEGL/10-060

LEGEND

- EXISTING PROJECT AREA OR EXTENDED PROJECT AREA PURSUANT TO SECTION 7 EASTLINK PROJECT ACT 2004
- Plan Number LEGL/13/071
- Logged in the Central Plan Office
- Day of Muly
- Year 2014
- NAME TULLOCH
- Survey-General

- EXISTING PROJECT AREA BOUNDARY
- ADDITION TO PROJECT AREA AND EXTENDED PROJECT AREA
- EXISTING EXTENDED PROJECT AREA BOUNDARY

VARIATIONS TO PROJECT AREA AND EXTENDED PROJECT AREA

EASTLINK PROJECT

Sheet 2 of 2

Scale 1:2,500



LEGL/13/071

AMS 85  
AMS ZONE 55

PLAN TO AMEND THE PROJECT AREA OR EXTENDED PROJECT AREA PURSUANT TO SECTION 7 EASTLINK PROJECT ACT 2004

Plan Number LEGL/13/071

Logged in the Central Plan Office

Day of Muly

Year 2014

NAME TULLOCH

Survey-General

*John E. Tulloch*

© Licensing Information Australia 2014. Eastlink is a registered trademark of the EPA/LESLI. Plan

This page was left blank intentionally

This page was left blank intentionally

This page was left blank intentionally

**bluestar**  **PRINT**

The *Victoria Government Gazette* is published by Blue Star Print with the authority of the Government Printer for the State of Victoria

© State of Victoria 2015

This publication is copyright. No part may be reproduced by any process except in accordance with the provisions of the Copyright Act.

Address all enquiries to the Government Printer for the State of Victoria

Level 2, 1 Macarthur Street  
Melbourne 3002  
Victoria Australia

**How To Order****Retail &  
Mail Sales****Victoria Government Gazette**

Level 5, 460 Bourke Street  
Melbourne 3000  
PO Box 1957 Melbourne 3001  
DX 106 Melbourne

**Telephone**

(03) 8523 4601

**Fax**

(03) 9600 0478

**email**

[gazette@bluestargroup.com.au](mailto:gazette@bluestargroup.com.au)

**Price Code A**