



# Victoria Government Gazette

---

No. S 82 Tuesday 14 April 2015  
By Authority of Victorian Government Printer

---

## **EastLink Project Act 2004**

### ORDER UNDER SECTION 56 SURRENDERING INTERESTS IN UNRESERVED CROWN LAND

#### Order in Council

The Governor in Council under section 56(3) of the **EastLink Project Act 2004** (the Act), on the recommendation of the Minister for Roads and Road Safety given in accordance with section 56(1) of the Act, declares that the interests (if any) in the Crown land shaded green on the plan numbered LEGL/14-569 signed by the Surveyor-General are surrendered to the Crown.

This Order comes into effect on the date published in the Government Gazette.

Dated 14 April 2015

Responsible Minister:

LUKE DONNELLAN

Minister for Roads and Road Safety

YVETTE CARISBROOKE  
Clerk of the Executive Council

---

## **EastLink Project Act 2004**

### ORDER UNDER SECTION 62 FOR REVOCATION OF PART OF THE TEMPORARY RESERVATION OF CROWN LAND

#### Order in Council

The Governor in Council, under section 62(2) of the **EastLink Project Act 2004** (the Act) and on the recommendation of the Minister for Roads and Road Safety given in accordance with section 62(1) of the Act, revokes the Order in Council dated 4 December 2001 (the Order), which temporarily reserves certain land for conservation, recreation, leisure and tourism purposes, to the extent that the Order relates to the land shaded green and hatched on the plans numbered LEGL/14-569 signed by the Surveyor-General.

This Order comes into effect on the date published in the Government Gazette.

Dated 14 April 2015

Responsible Minister:


LUKE DONNELLAN

Minister for Roads and Road Safety

YVETTE CARISBROOKE  
Clerk of the Executive Council

---

**SPECIAL**

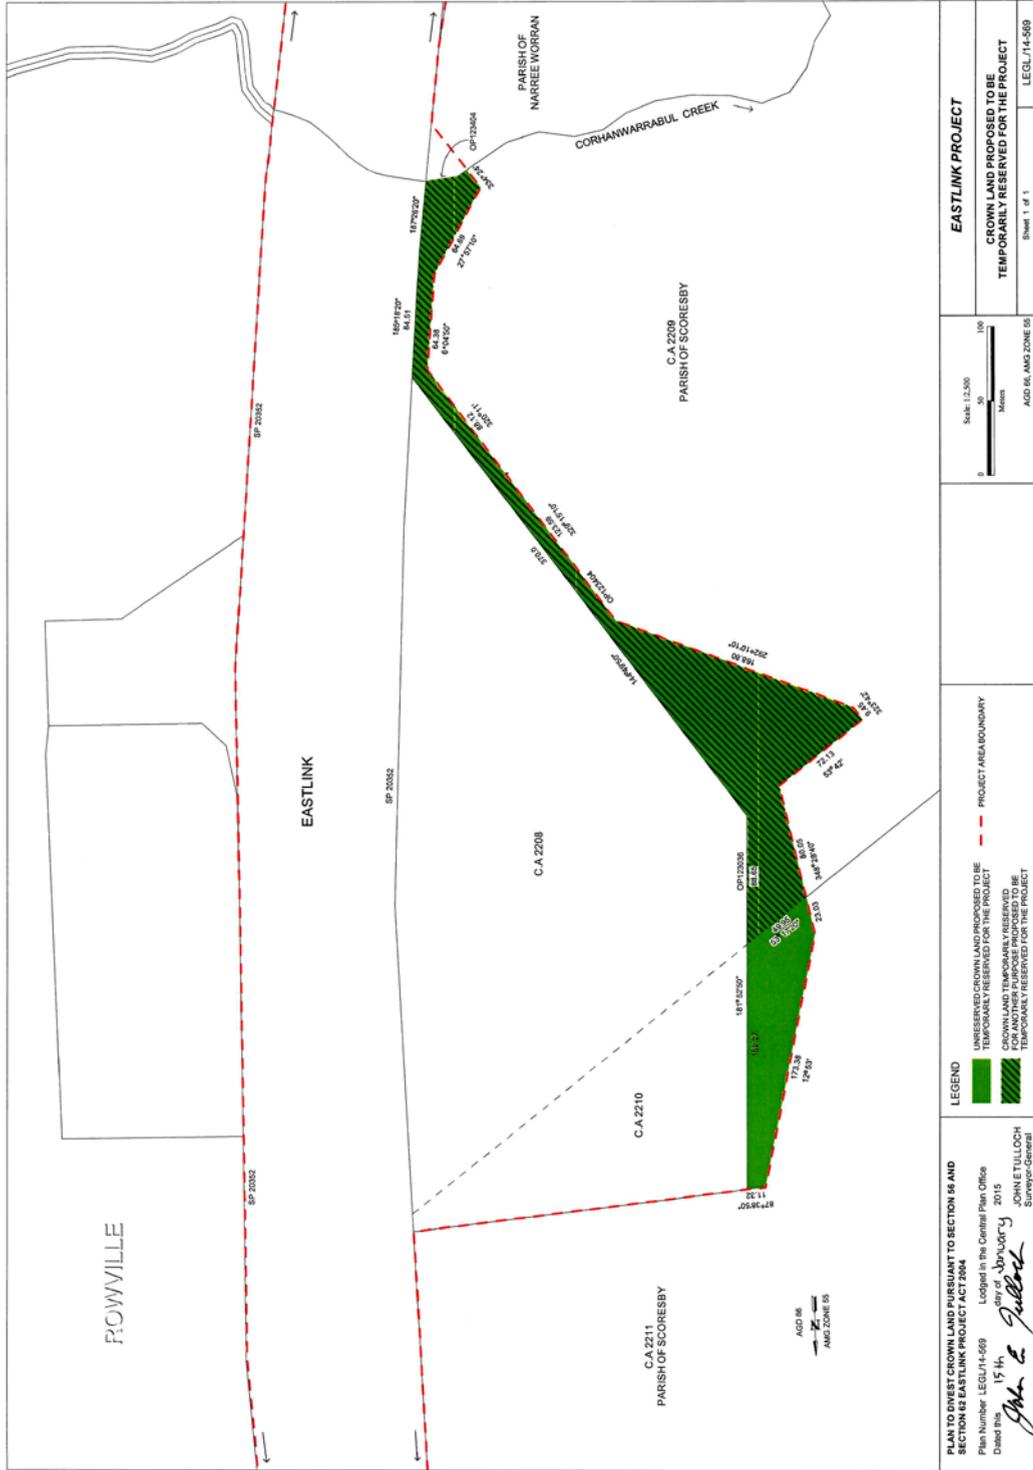

<p><b>PLAN TO DIVEST CROWN LAND PURSUANT TO SECTION 56 AND SECTION 62 EASTLINK PROJECT ACT 2004</b></p> <p>Plan Number: LEGL/14-569          Dated this 15<sup>th</sup> day of April 2015</p> <p><i>John E. Tilloch</i>          Surveyor-General</p>	<p><b>LEGEND</b></p> <p><span style="display:inline-block; width:15px; height:15px; background-color:lightgreen; border:1px solid black;"></span> UNRESERVED CROWN LAND PROPOSED TO BE TEMPORARILY RESERVED FOR THE PROJECT</p> <p><span style="display:inline-block; width:15px; height:15px; background-color:darkgreen; border:1px solid black;"></span> CROWN LAND PROPOSED TO BE TEMPORARILY RESERVED FOR THE PROJECT</p> <p><span style="display:inline-block; width:15px; border-bottom:1px dashed red;"></span> PROJECT AREA BOUNDARY</p> <p><span style="display:inline-block; width:15px; border-bottom:1px dashed black;"></span> TEMPORARILY RESERVED FOR THE PROJECT</p>	<p>Scale: 1:2,500</p> <p>0 50 100          Metres</p> <p>AGD 06, AMG ZONE 05</p>	<p><b>EASTLINK PROJECT</b></p> <p><b>CROWN LAND PROPOSED TO BE TEMPORARILY RESERVED FOR THE PROJECT</b></p> <p>Sheet 1 of 1          LEGL/14-569</p>
---	---	--------------------------------------------------------------------------------------	---

This page was left blank intentionally

## **bluestar** \* **PRINT**

The *Victoria Government Gazette* is published by Blue Star Print with the authority of the Government Printer for the State of Victoria

© State of Victoria 2015

This publication is copyright. No part may be reproduced by any process except in accordance with the provisions of the Copyright Act.

Address all enquiries to the Government Printer for the State of Victoria

Level 2, 1 Macarthur Street  
Melbourne 3002  
Victoria Australia

### How To Order



**Retail &  
Mail Sales**

**Victoria Government Gazette**

Level 5, 460 Bourke Street  
Melbourne 3000  
PO Box 1957 Melbourne 3001  
DX 106 Melbourne



**Telephone**

(03) 8523 4601



**Fax**

(03) 9600 0478

**email**

[gazette@bluestargroup.com.au](mailto:gazette@bluestargroup.com.au)

**Price Code A**