



# Victoria Government Gazette

---

No. S 246 Tuesday 29 May 2018  
By Authority of Victorian Government Printer

---

## **Major Transport Projects Facilitation Act 2009**

### ORDER UNDER SECTION 162 FOR DECLARATION THAT A STRATUM OF LAND BELOW GROUND LEVEL IS PROJECT LAND

#### Order in Council

The Lieutenant-Governor, as the Governor's deputy, with the advice of the Executive Council under section 162(1) of the **Major Transport Projects Facilitation Act 2009** on the recommendation of the Minister for Roads and Road Safety, declares that the stratum of land below ground level identified on LEGL Plans LEGL./18-118 and LEGL./18-122 is project land, for the purposes of the West Gate Tunnel Project.


Dated 29 May 2018

Responsible Minister:  
THE HON LUKE DONNELLAN MP  
Minister for Roads and Road Safety

ANDREW ROBINSON  
Clerk of the Executive Council

---

**SPECIAL**

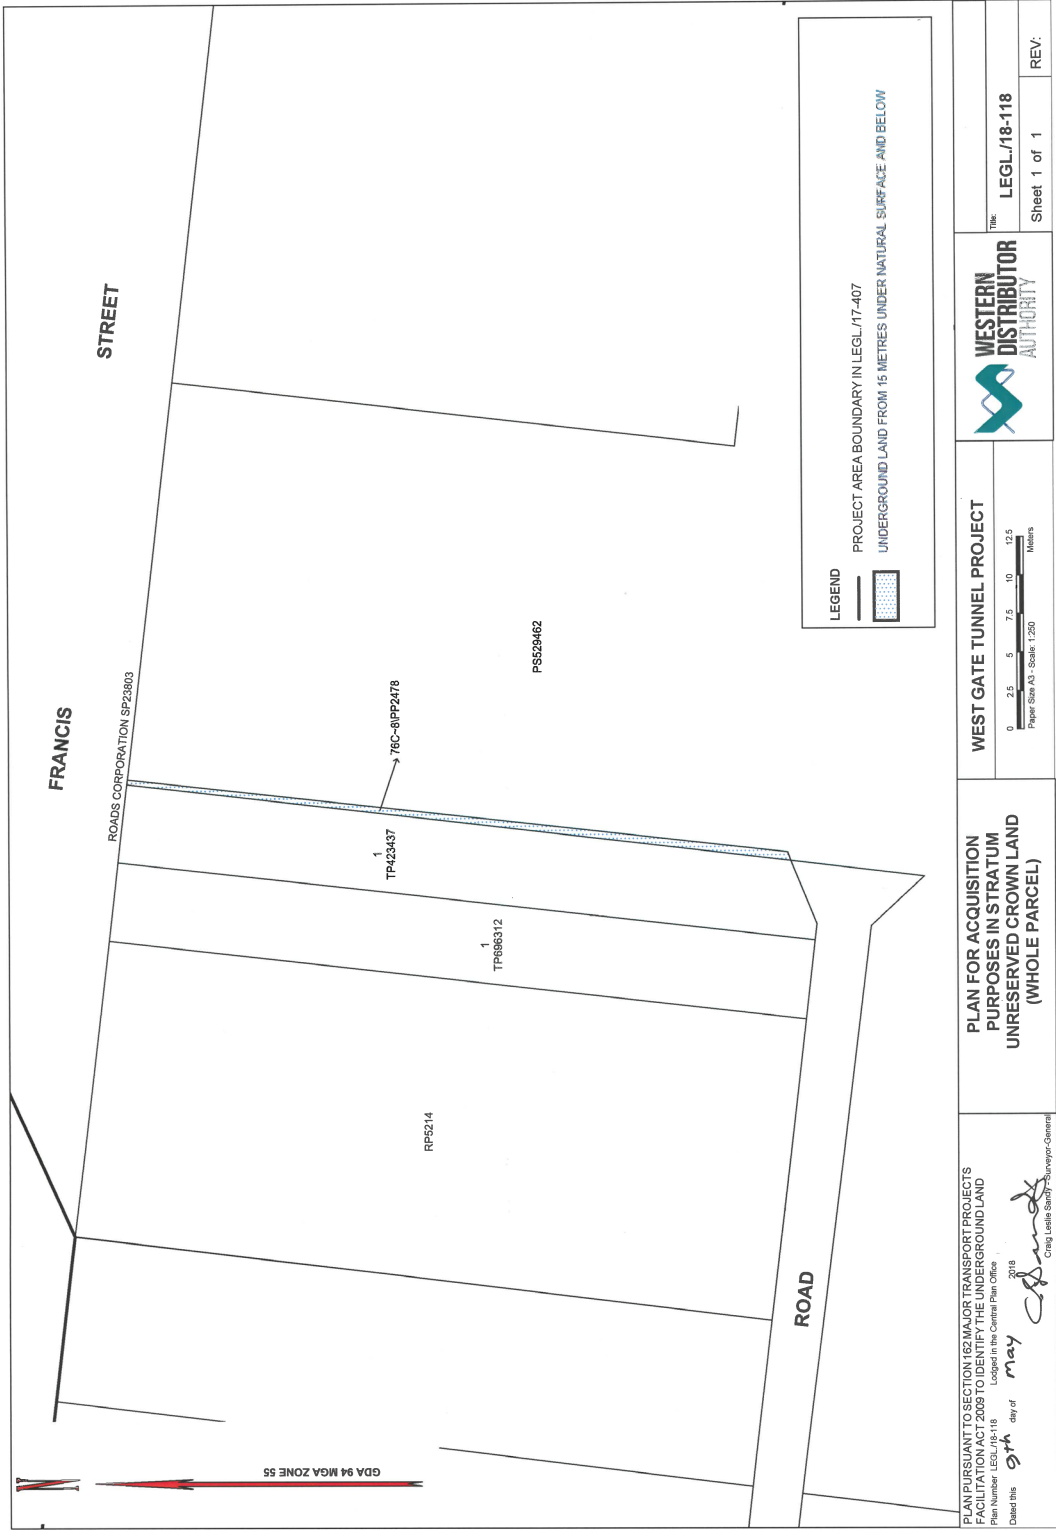

PLAN PURSUANT TO SECTION 162 MAJOR TRANSPORT PROJECTS FACILITATION ACT 2009 TO IDENTIFY THE UNDERGROUND LAND Plan Number: LEGL/18-118 Logged in the Central Plan Office Dated this <b>9th</b> day of <b>May</b> 2018 <i>Craig Leckie</i> Craig Leckie, Surveyor-General		WEST GATE TUNNEL PROJECT Paper Size A3 - Scale: 1:250 0 2.5 5 7.5 10 12.5 Meters		The: <b>LEGL/18-118</b> Sheet 1 of 1 REV:
PLAN FOR ACQUISITION PURPOSES IN STRATUM UNRESERVED CROWN LAND (WHOLE PARCEL)		WESTERN DISTRIBUTOR AUTHORITY		



**bluestar**  **PRINT**

The *Victoria Government Gazette* is published by Blue Star Print with the authority of the Government Printer for the State of Victoria

© State of Victoria 2018

This publication is copyright. No part may be reproduced by any process except in accordance with the provisions of the Copyright Act.

Address all enquiries to the Government Printer for the State of Victoria

Level 2, 1 Macarthur Street

Melbourne 3002

Victoria Australia

### How To Order



**Retail &  
Mail Sales**

**Victoria Government Gazette**

Ground Floor, Building 8,  
658 Church Street,  
Richmond 3121

DX 106 Melbourne



**Telephone**

(03) 8523 4601



**Fax**

(03) 9600 0478

**email**

[gazette@bluestargroup.com.au](mailto:gazette@bluestargroup.com.au)

**Price Code A**