



Victoria Government Gazette

No. S 453 Tuesday 2 October 2018
By Authority of Victorian Government Printer

Major Transport Projects Facilitation Act 2009

ORDER UNDER SECTION 142A DESIGNATING CROWN LAND FOR THE PURPOSES OF AN APPROVED PROJECT

Order in Council

The Lieutenant-Governor, as the Governor's deputy, with the advice of the Executive Council under section 142A(3) of the **Major Transport Projects Facilitation Act 2009** on the recommendation of the Minister for Roads and Road Safety, designates for the purposes of the West Gate Tunnel project, all of the Crown land identified on plans 2018-001, 2018-002 and 2018-003.

This Order comes into effect from the date that it is published in the Government Gazette.


Dated 2 October 2018

Responsible Minister:


THE HON LUKE DONNELLAN MP
Minister for Roads and Road Safety

ANDREW ROBINSON
Clerk of the Executive Council

SPECIAL

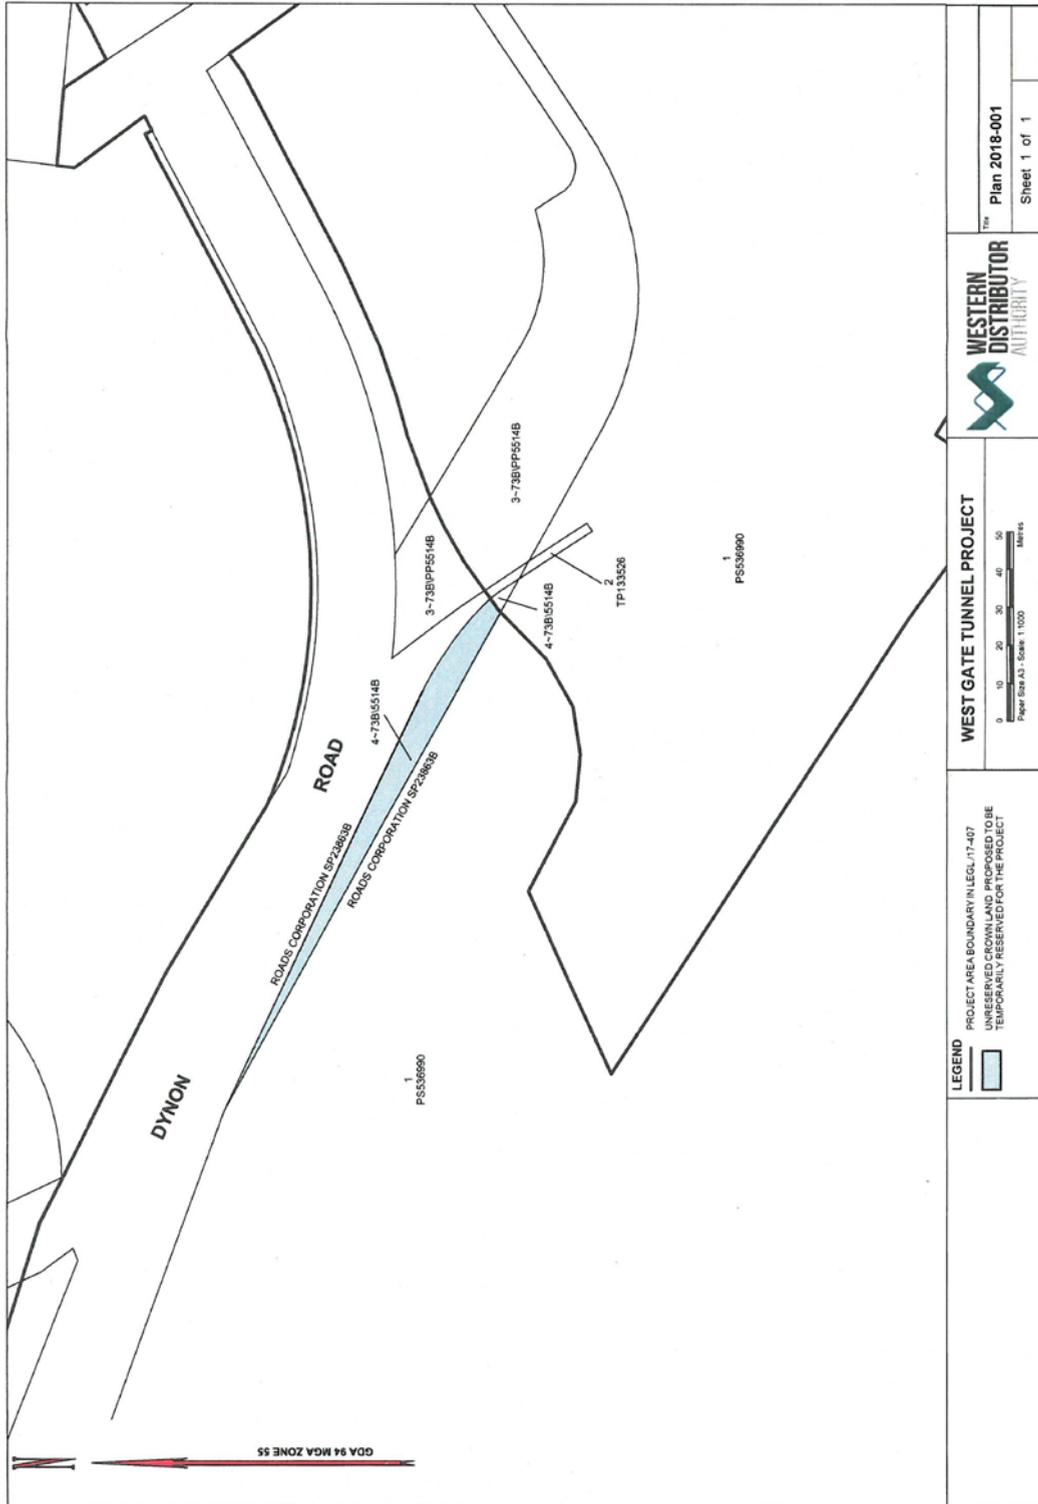

	The Plan 2018-001 Sheet 1 of 1
	WEST GATE TUNNEL PROJECT 0 10 20 30 40 50 Metres Paper Size A3 - Scale: 1:1000
LEGEND PROJECT AREA BOUNDARY IN LEG.17-407 UNRESERVED CROWN LAND PROPOSED TO BE TEMPORARILY RESERVED FOR THE PROJECT	

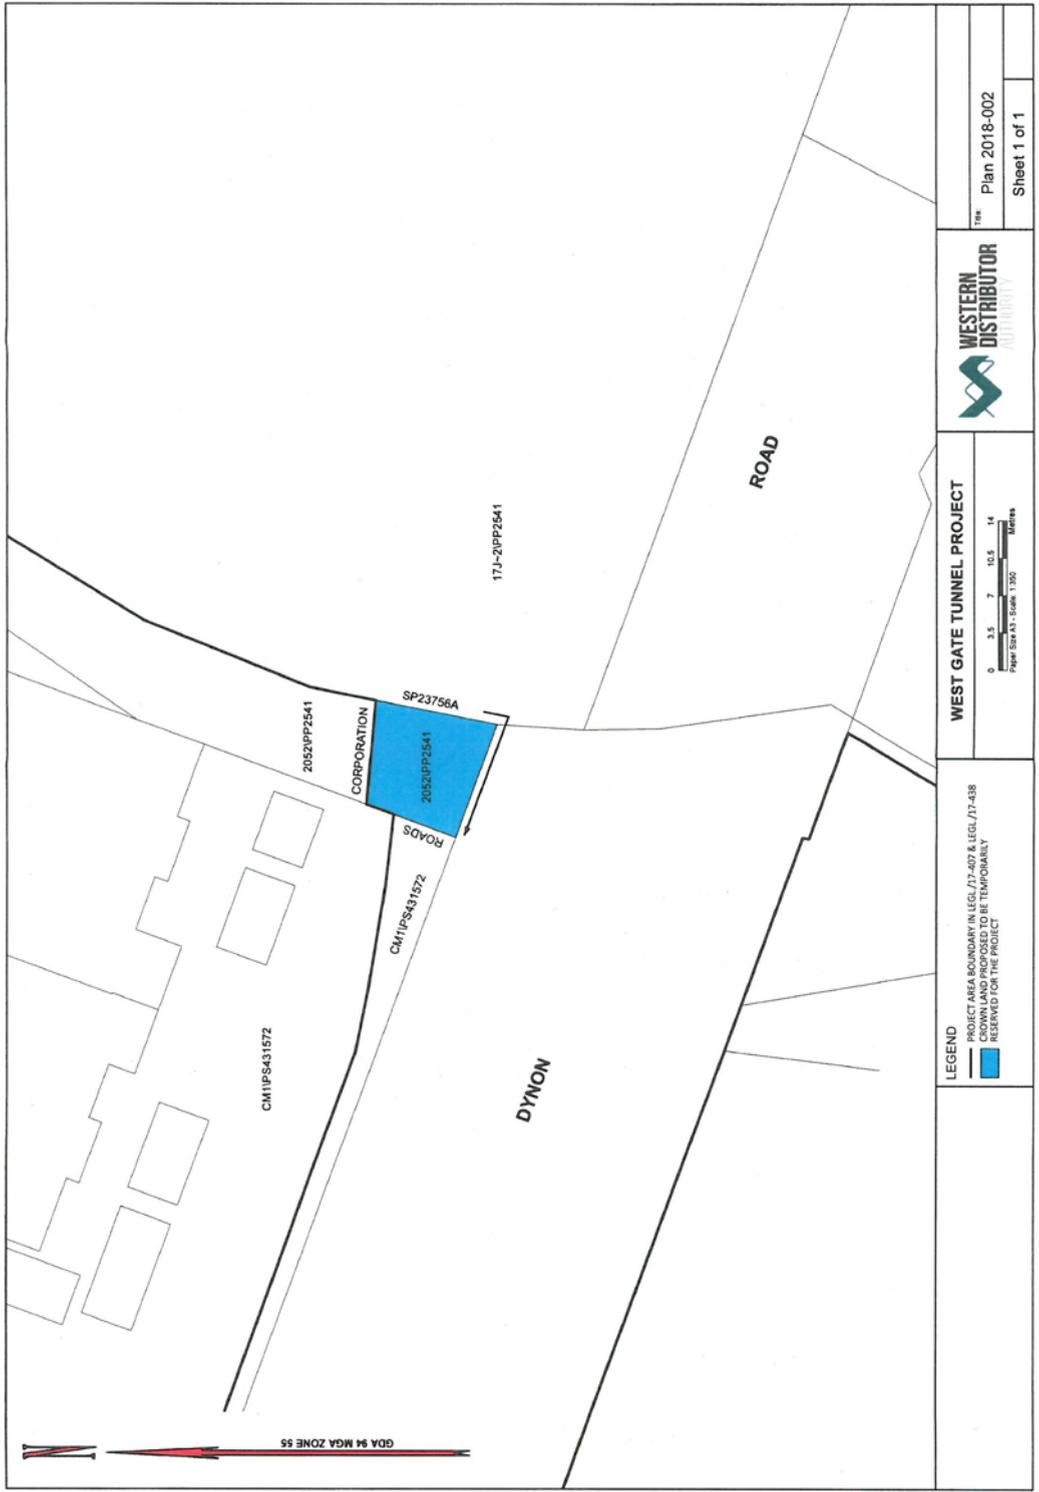

This page was left blank intentionally

This page was left blank intentionally

This page was left blank intentionally

bluestar **PRINT**

The *Victoria Government Gazette* is published by Blue Star Print with the authority of the Government Printer for the State of Victoria

© State of Victoria 2018

This publication is copyright. No part may be reproduced by any process except in accordance with the provisions of the Copyright Act.

Address all enquiries to the Government Printer for the State of Victoria

Level 2, 1 Macarthur Street
Melbourne 3002
Victoria Australia

How To Order



**Retail &
Mail Sales**

Victoria Government Gazette

Ground Floor, Building 8,
658 Church Street,
Richmond 3121

DX 106 Melbourne



Telephone

(03) 8523 4601



Fax

(03) 9600 0478

email

gazette@bluestargroup.com.au

Price Code A