



Victoria Government Gazette

No. S 185 Tuesday 7 April 2020
By Authority of Victorian Government Printer

Major Transport Projects Facilitation Act 2009

(Section 95(2)(a))

DESIGNATION OF THE PROJECT AREA FOR A DECLARED PROJECT

Chelsea Level Crossing Removal Project


I, Richard Wynne, Minister for Planning, pursuant to section 95(2)(a) of the **Major Transport Projects Facilitation Act 2009** (the Act), designate the area of land shown on the plans signed by the Surveyor-General with references LEGL./19-049 Sheets 1 to 24 (inclusive) lodged at the Central Plan Office on 24 September 2019, and as generally indicated on the map in the Schedule, for the Chelsea Level Crossing Removal Project declared by the Premier to be a declared project pursuant to section 10(1)(b) of the Act and published in the Government Gazette on 31 October 2019.

This order comes into effect from the date it is published in the Government Gazette.

Dated 24 March 2020

THE HON. RICHARD WYNNE MP
Minister for Planning

SPECIAL

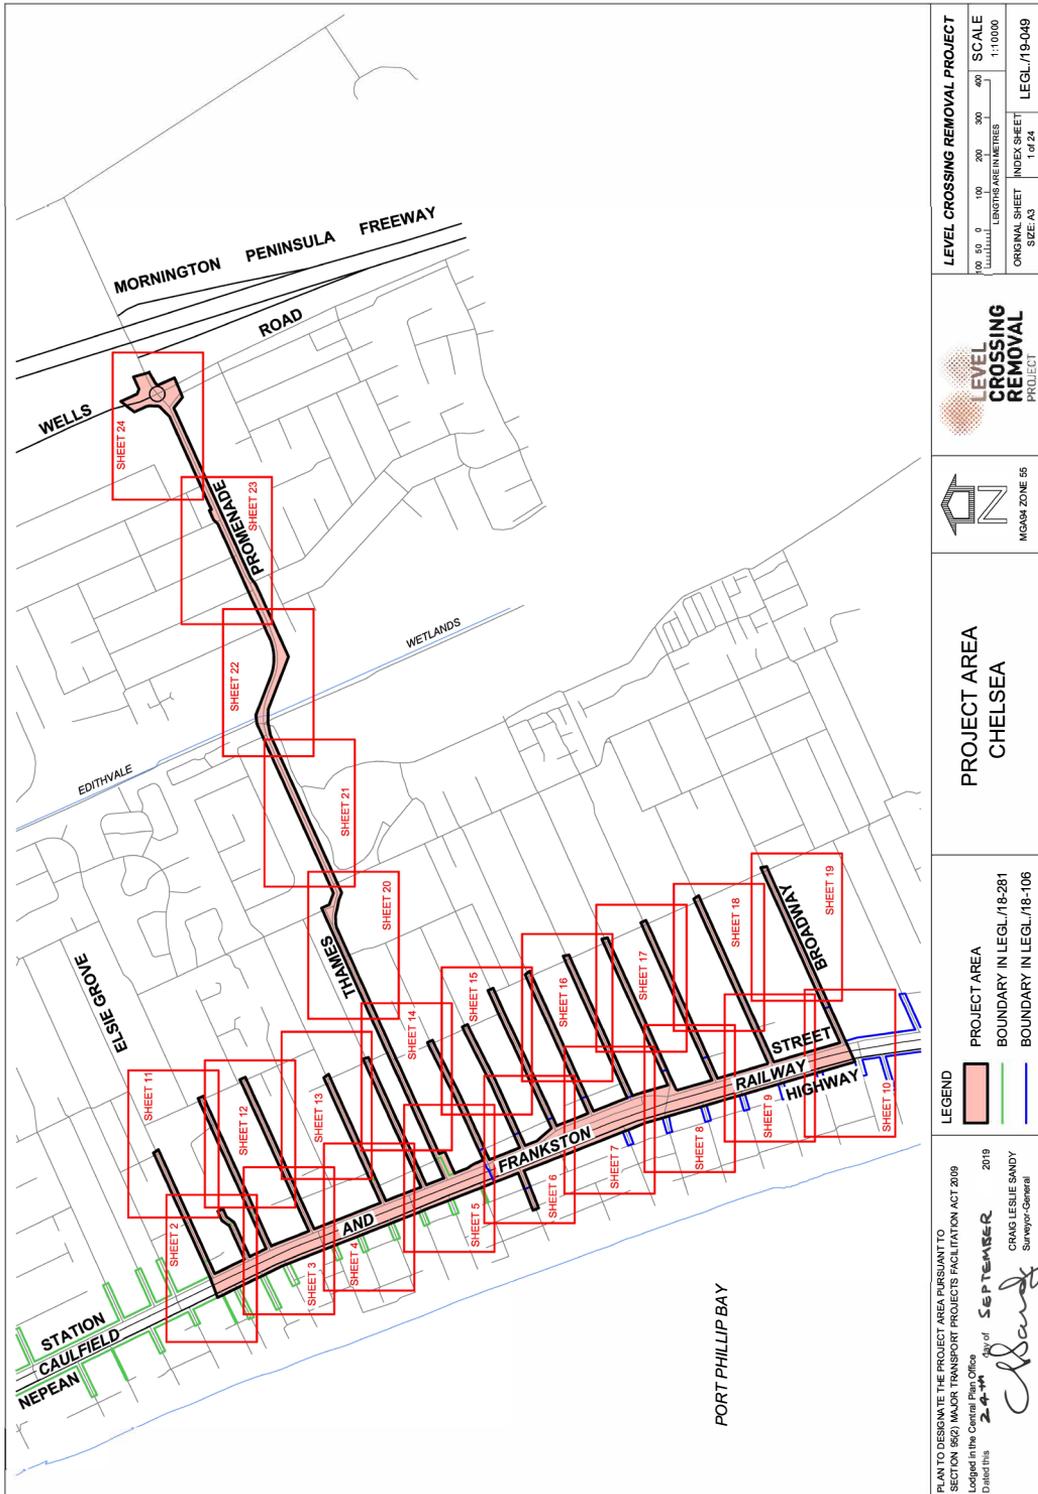

LEVEL CROSSING REMOVAL PROJECT	
0 100 200 300 400 METRES LENGTHS ARE IN METRES	SCALE 1:10000
ORIGINAL SHEET SIZE: A3	INDEX SHEET 1 of 24 LEGL./19-049



PROJECT AREA
CHELSEA

LEGEND	PROJECT AREA
	BOUNDARY IN LEGL./18-281
	BOUNDARY IN LEGL./18-106

PLAN TO DESIGNATE THE PROJECT AREA PURSUANT TO SECTION 5(2) MAJOR TRANSPORT PROJECTS FACILITATION ACT 2009
 Logged in the Central Plan Office
 Dated this **24th** day of **SEPTEMBER** 2019
 CRAIG LESLIE SANDY
 Surveyor-General

This page was left blank intentionally

ive

The *Victoria Government Gazette* is published by IVE Group Limited with the authority of the Government Printer for the State of Victoria

© State of Victoria 2020

This publication is copyright. No part may be reproduced by any process except in accordance with the provisions of the Copyright Act.

Address all enquiries to the Government Printer for the State of Victoria
Level 2, 1 Macarthur Street
Melbourne 3002
Victoria Australia

How To Order



Retail & Mail Sales

Victoria Government Gazette

Ground Floor, Building 8,
658 Church Street,
Richmond 3121

DX 106 Melbourne



Telephone

(03) 8523 4601



Fax

(03) 9600 0478

email

gazette@ivegroup.com.au

Price Code A