



Victoria Government Gazette

No. S 401 Monday 10 August 2020
By Authority of Victorian Government Printer

Major Transport Projects Facilitation Act 2009

(Sections 95(2)(a))

DESIGNATION OF THE PROJECT AREA FOR A DECLARED PROJECT

Hallam Road Level Crossing Removal Project


I, Richard Wynne, Minister for Planning, pursuant to section 95(2)(a) of the **Major Transport Projects Facilitation Act 2009** (the Act), designate the area of land shown on the plans signed by the Surveyor-General with references LEGL./19-254 Sheets 1 to 7 (inclusive) lodged at the Central Plan Office on 8 April 2020, and as generally indicated on the map in the Schedule, for the Hallam Road Level Crossing Removal Project declared by the Premier to be a declared project pursuant to section 10(1)(b) of the Act and published in the Government Gazette on 21 May 2020.

This order comes into effect from the date it is published in the Government Gazette.

Dated 3 August 2020

THE HON. RICHARD WYNNE MP
Minister for Planning

SPECIAL

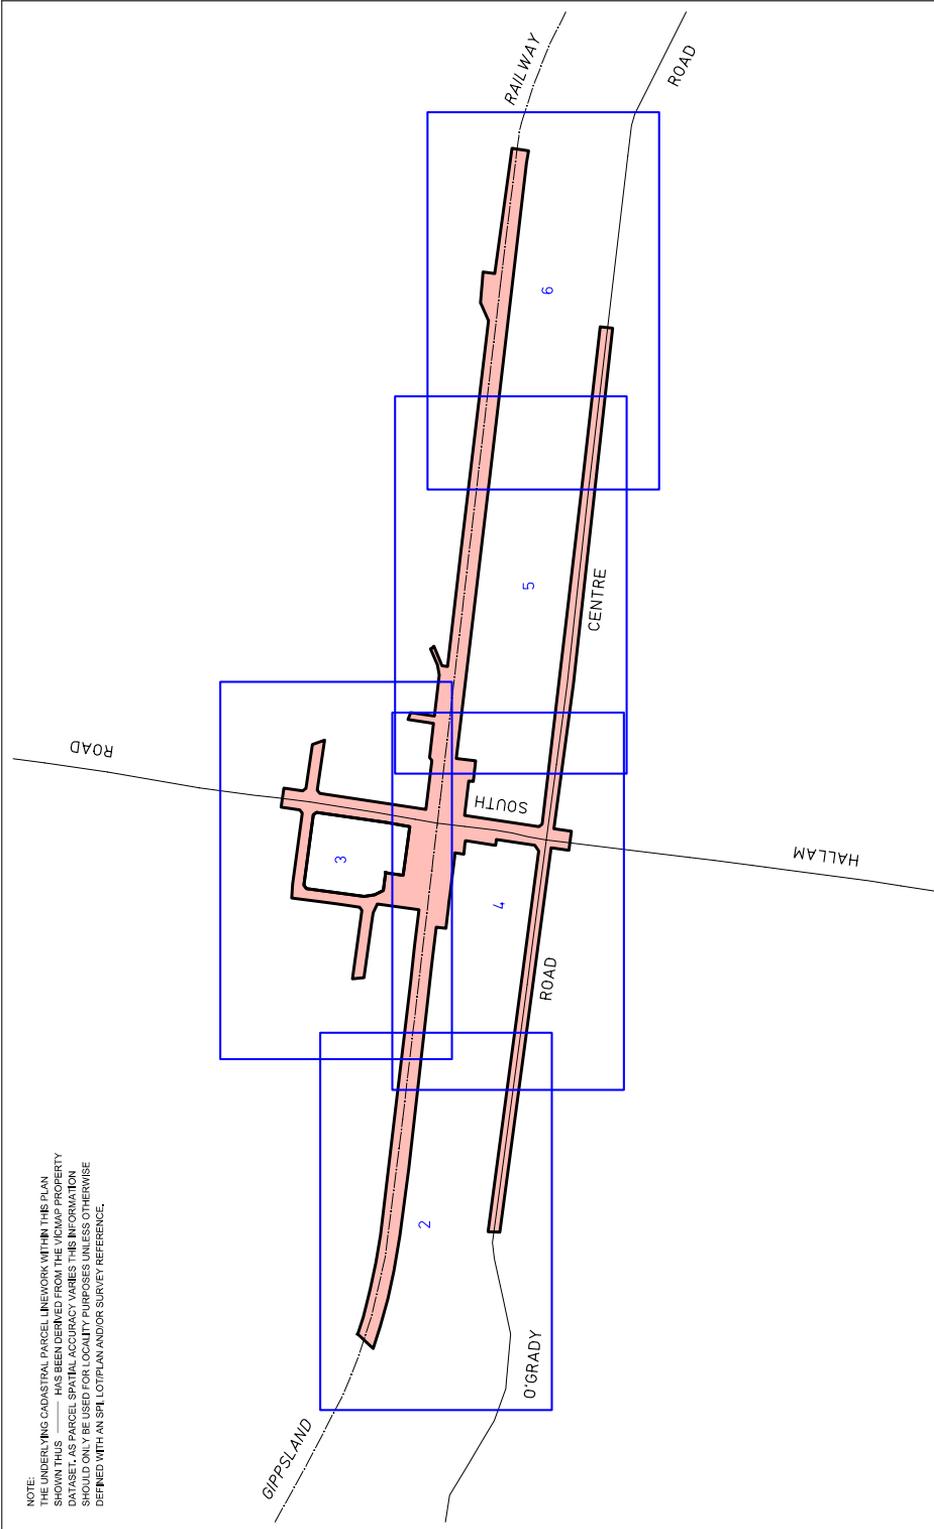

NOTE:
 THE UNDERLYING CADASTRAL PARCEL NETWORK WITHIN THIS PLAN SHOWN THUS _____ HAS BEEN DERIVED FROM THE VICMAP PROPERTY DATASET, AS PARCEL SPATIAL ACCURACY VARIES THIS INFORMATION SHOULD BE USED AS A GENERAL GUIDE AND NOT OTHERWISE DEFINED WITH AN SP41 COPLAN AND/OR SURVEY REFERENCE.

PLAN TO DESIGNATE THE PROJECT AREA PURSUANT TO SECTION 85(2) MAJOR TRANSPORT PROJECTS FACILITATION ACT 2009
 Lodged in the Central Plan Office
 Dated this **8th** day of **April** 2020
 CRAIG LESLIE SANDY
 Surveyor-General


LEGEND
 PROJECT AREA


HALLAM SOUTH ROAD
 PROJECT AREA



LEVEL CROSSING REMOVAL PROJECT

LEVEL CROSSING REMOVAL PROJECT	
US 0 50 100 200 250 300 M	SCALE 1:8000
LENGTHS ARE IN METRES	SHEET 1 of 7
ORIGINAL SHEET SIZE: A3	LEGL./19-254

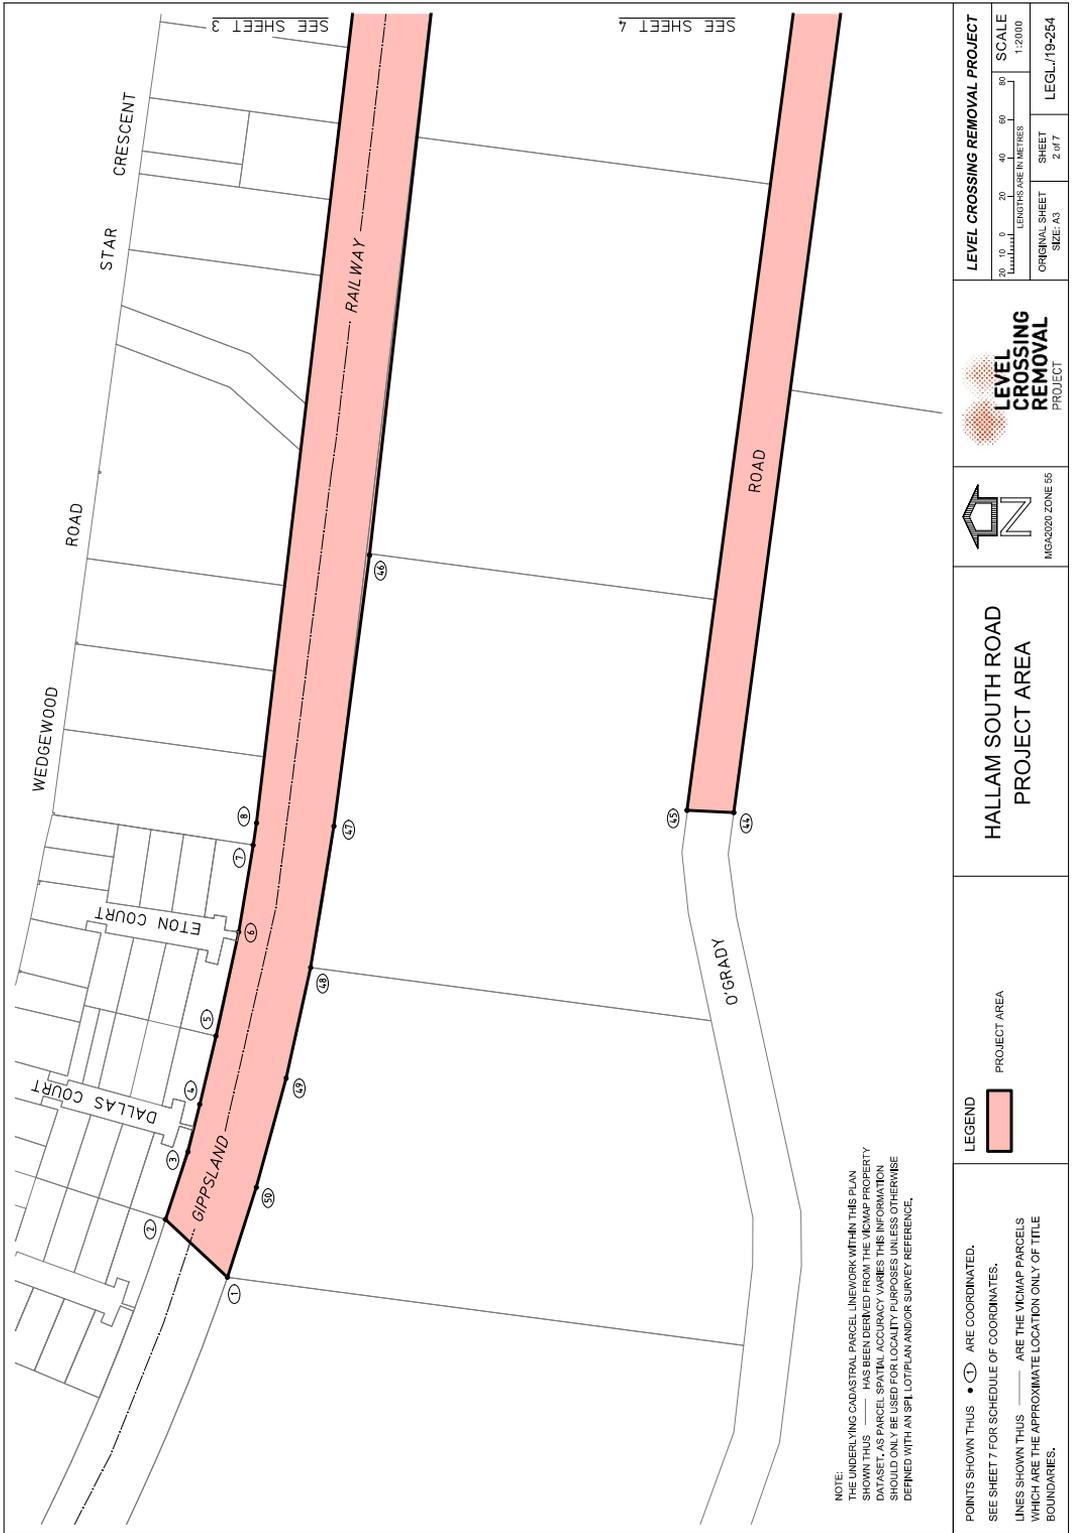

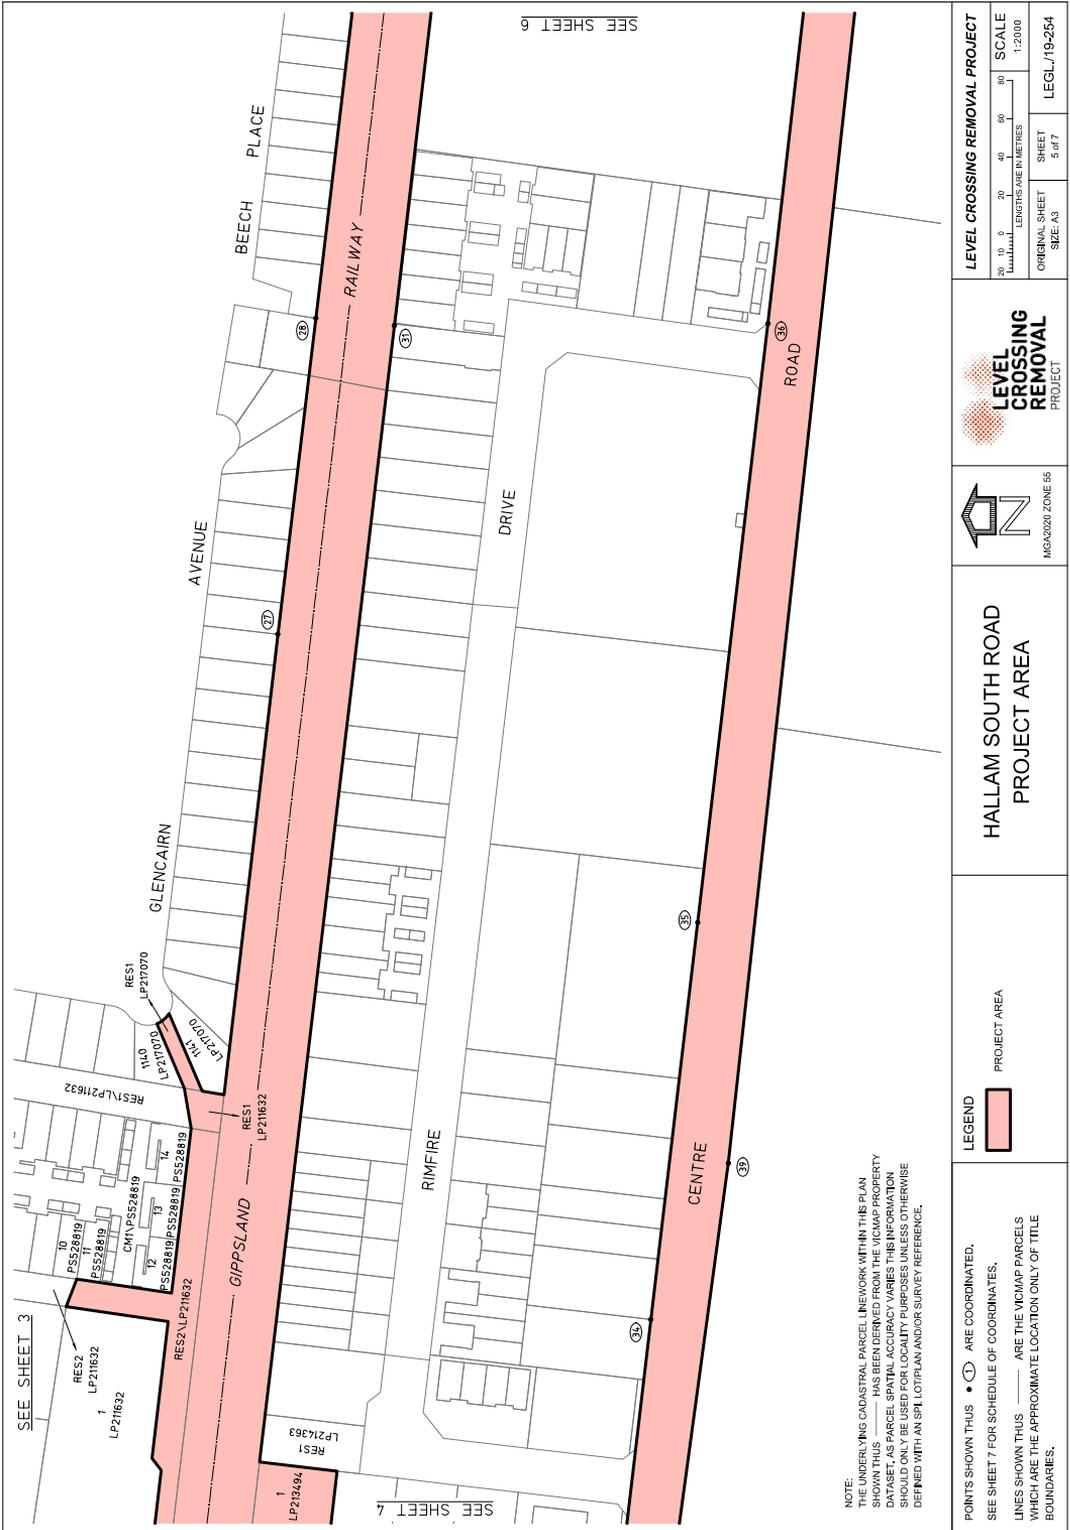

NOTE:
 THE UNDERLYING CADASTRAL PARCEL NETWORK WITHIN THIS PLAN SHOWN THUS ——— HAS BEEN DERIVED FROM THE VICMAP PROPERTY DATASET, AS PARCEL SPATIAL ACCURACY VARIES THE INFORMATION SHOULD ONLY BE USED FOR LOCALITY PURPOSES UNLESS OTHERWISE DEFINED WITH AN SPL LOT PLAN AND/OR SURVEY PREFERENCE.

POINTS SHOWN THUS • (C) ARE COORDINATED.
 SEE SHEET 7 FOR SCHEDULE OF COORDINATES.
 LINES SHOWN THUS ——— ARE THE VICMAP PARCELS WHICH ARE THE APPROXIMATE LOCATION ONLY OF TITLE BOUNDARIES.

LEGEND
 PROJECT AREA


HALLAM SOUTH ROAD
 PROJECT AREA



MS4/2020 ZONE 55



LEVEL CROSSING REMOVAL PROJECT	
25 0 10 20 30 40 50 60 70 80 90 100	SCALE 1:22000
LENGTHS ARE IN METRES	
ORIGINAL SHEET SIZE: A3	SHEET 5 of 7
LEGL./19-254	

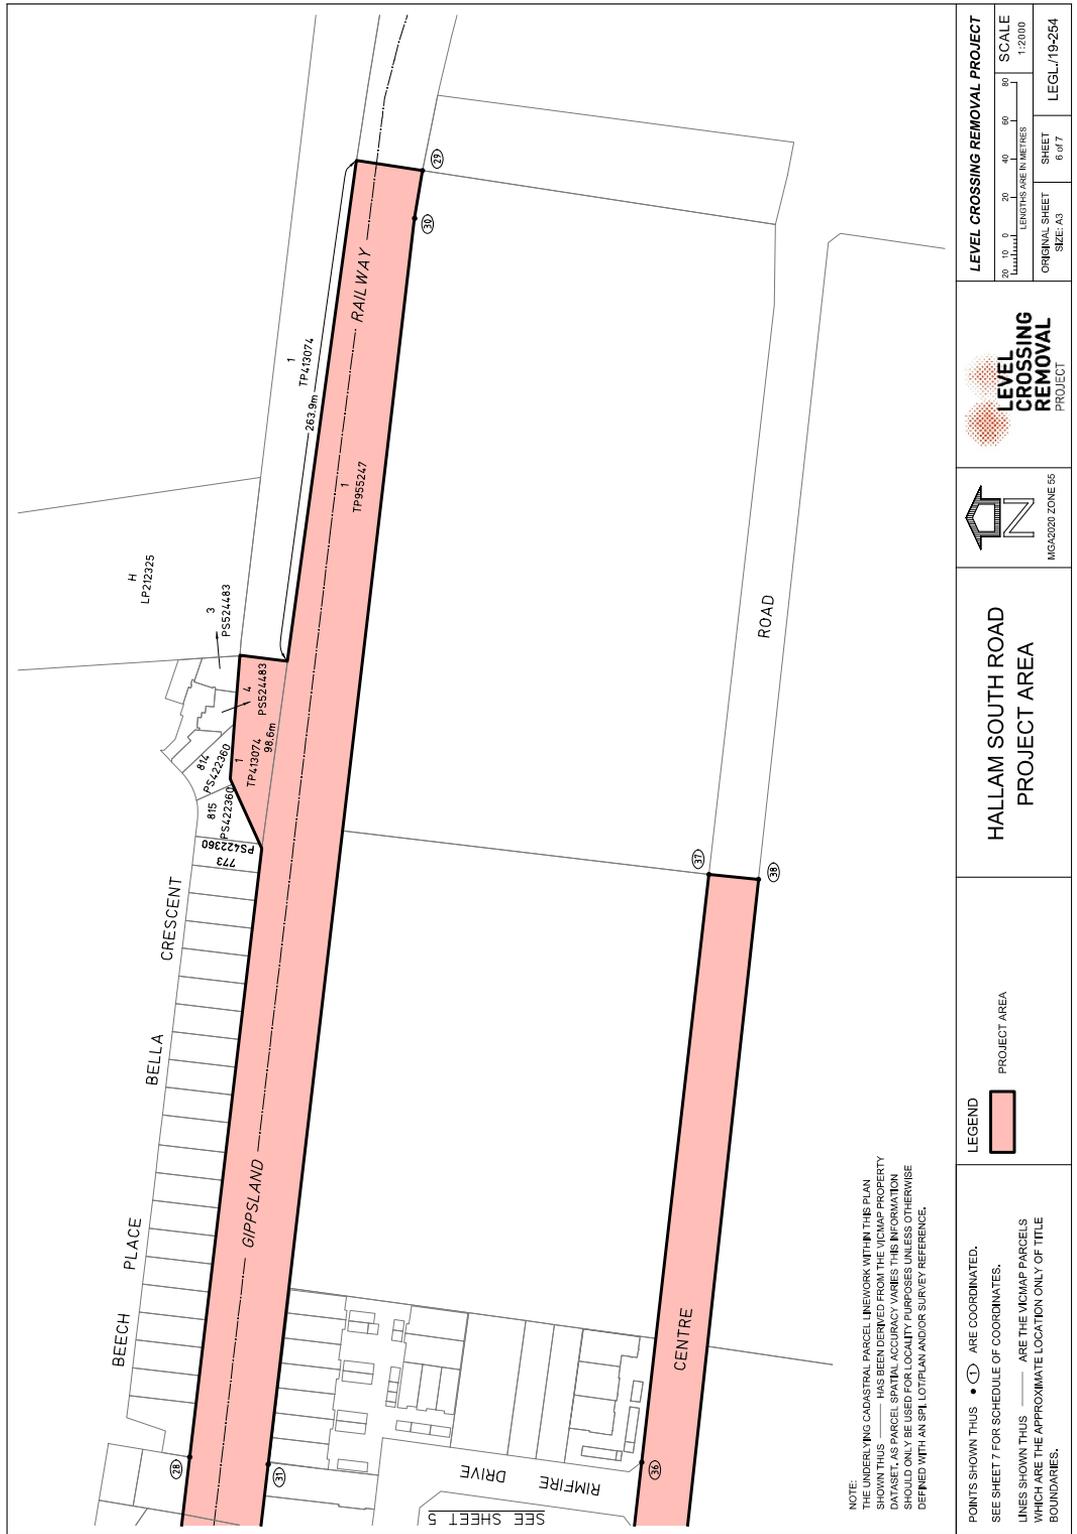

NOTE:
 THE UNDERLYING CADASTRAL PARCEL NETWORK WITHIN THIS PLAN SHOWN THIS PLAN HAS BEEN DERIVED FROM THE VICMAP PROPERTY PARCEL DATA. THIS PLAN IS FOR INFORMATION ONLY AND SHOULD NOT BE USED FOR LOCALITY PURPOSES, UNLESS OTHERWISE DEFINED WITH AN SPL LOT/PLAN AND/OR SURVEY REFERENCE.

POINTS SHOWN THIS ● ○ ARE COORDINATED.
 SEE SHEET 7 FOR SCHEDULE OF COORDINATES.
 LINES SHOWN THIS — ARE THE VICMAP PARCELS WHICH ARE THE APPROXIMATE LOCATION ONLY OF TITLE BOUNDARIES.

LEGEND
 PROJECT AREA

HALLAM SOUTH ROAD
 PROJECT AREA



LEVEL CROSSING
 REMOVAL
 PROJECT

LEVEL CROSSING REMOVAL PROJECT	
10 0 20 40 60 80 100	SCALE 1:2000
10 0 20 40 60 80 100	LENGTHS ARE IN METRES
ORIGINAL SHEET SIZE: A3	SHEET 6 of 7
	LEGL./19-254

MCA2020 ZONE 55 CO-ORDINATES (METRES)
 COORDINATES ROUNDED TO THE NEAREST METRE. ADD 2 DECIMAL PLACES FOR FULL PRECISION

POINT	EAST	NORTH	POINT	EAST	NORTH
1	347124	5790927	30	349600	5790608
2	347154	5790959	31	348950	5790684
3	347189	5790948	32	348214	5790582
4	347214	5790942	33	348219	5790575
5	347250	5790933	34	348431	5790551
6	347304	5790921	35	348638	5790526
7	347350	5790914	36	348951	5790490
8	347361	5790912	37	349258	5790455
9	347886	5790850	38	349255	5790429
10	347966	5790841	39	348512	5790510
11	347898	5790946	40	348210	5790551
12	347896	5790970	41	348204	5790514
13	348039	5790951	42	348164	5790520
14	348046	5790956	43	348170	5790556
15	348065	5791097	44	347367	5790664
16	348094	5791095	45	347368	5790688
17	348242	5791075	46	347501	5790853
18	348249	5791080	47	347360	5790872
19	348254	5791119	48	347286	5790884
20	348294	5791113	49	347228	5790897
21	348288	5791074	50	347171	5790912
22	348293	5791067	51	348084	5791066
23	348385	5791054	52	348091	5791072
24	348394	5791028	53	348238	5791052
25	348290	5791044	54	348243	5791045
26	348283	5791039	55	348222	5790889
27	348788	5790745			
28	348953	5790725			
29	349625	5790604			

COORDINATE SCHEDULE	HALLAM SOUTH ROAD PROJECT AREA	 LEVEL CROSSING REMOVAL PROJECT	LEVEL CROSSING REMOVAL PROJECT	
			ORIGINAL SHEET SIZE: A3	SHEET 7 of 7

This page was left blank intentionally

This page was left blank intentionally

This page was left blank intentionally

ive

The *Victoria Government Gazette* is published by IVE Group Limited with the authority of the Government Printer for the State of Victoria

© State of Victoria 2020

This publication is copyright. No part may be reproduced by any process except in accordance with the provisions of the Copyright Act.

Address all enquiries to the Government Printer for the State of Victoria
Level 2, 1 Macarthur Street
Melbourne 3002
Victoria Australia

How To Order



Retail & Mail Sales

Victoria Government Gazette

Ground Floor, Building 8,
658 Church Street,
Richmond 3121

DX 106 Melbourne



Telephone

(03) 8523 4601



Fax

(03) 9600 0478

email

gazette@ivegroup.com.au

Price Code A