



Victoria Government Gazette

No. S 418 Tuesday 18 August 2020
By Authority of Victorian Government Printer

Major Transport Projects Facilitation Act 2009

ORDER UNDER SECTION 134 DIVESTING PUBLIC AUTHORITY LAND FOR AN APPROVED PROJECT

Order in Council

The Governor in Council under section 134(1)(b) of the **Major Transport Projects Facilitation Act 2009**, on the recommendation of the Minister for Transport Infrastructure, divests the land identified in the **Schedule**, being land contained within the project area of the Hurstbridge Rail Line Upgrade 2017 from the Secretary to the Department of Health and Human Services.

The Governor in Council expressly excludes the operation of section 136(5) of the **Major Transport Projects Facilitation Act 2009** from the land identified in the **Schedule**.

Schedule

Land shown on the plan LEGL./19-041 and which forms part of Certificate of Title Volume 10340 Folio 598.

This Order comes into effect on the date it is published in the Government Gazette.


Dated 18 August 2020

Responsible Minister:

THE HON JACINTA ALLAN MP
Minister for Transport Infrastructure

CLAIRE CHISHOLM
Clerk of the Executive Council

SPECIAL

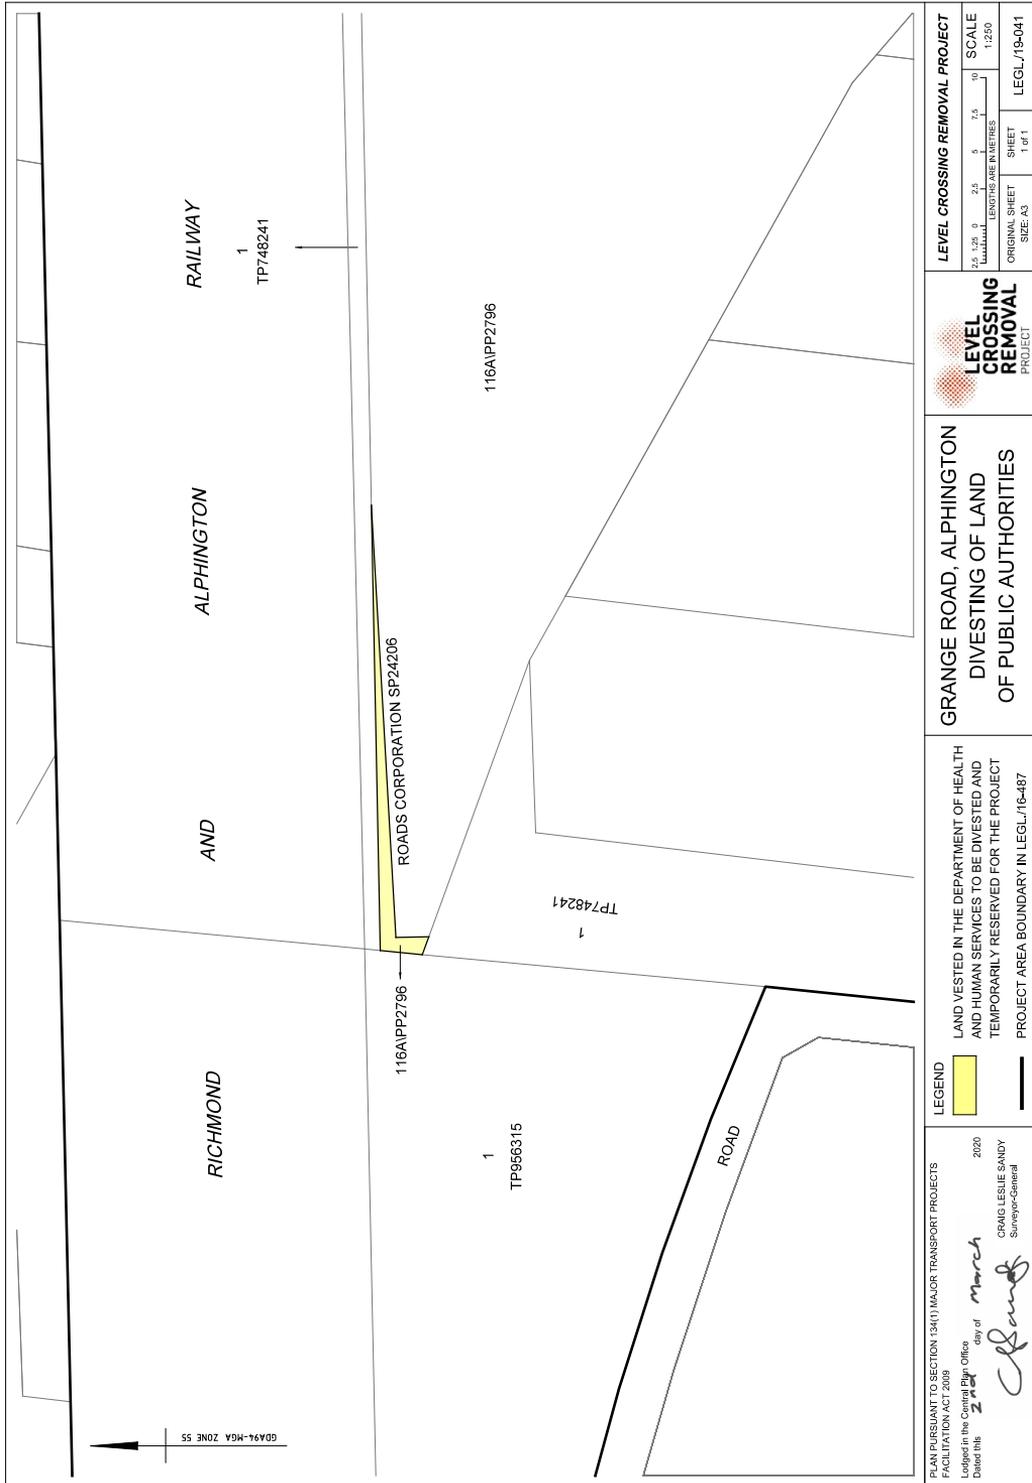

PLAN PURSUANT TO SECTION 134(1) MAJOR TRANSPORT PROJECTS FACILITATION ACT 2009
 Lodged in the Central Plan Office
 Dated this 3rd day of March 2020
 GRACIE LESLIE SANDY
 Surveyor-General

LEVEL CROSSING REMOVAL PROJECT

2.5 2.5 0 2.5 5 7.5 10
 METRES
 ORIGINAL SHEET SIZE: A3
 SCALE 1:250
 SHEET 1 of 1
 LEGL/19-041

LEVEL CROSSING REMOVAL PROJECT

**GRANGE ROAD, ALPHINGTON
 DIVESTING OF LAND
 OF PUBLIC AUTHORITIES**

LAND VESTED IN THE DEPARTMENT OF HEALTH AND HUMAN SERVICES TO BE DIVESTED AND TEMPORARILY RESERVED FOR THE PROJECT

PROJECT AREA BOUNDARY IN LEGL/16-487

LEGEND

LAND VESTED IN THE DEPARTMENT OF HEALTH AND HUMAN SERVICES TO BE DIVESTED AND TEMPORARILY RESERVED FOR THE PROJECT

PROJECT AREA BOUNDARY IN LEGL/16-487

Major Transport Projects Facilitation Act 2009

ORDER UNDER SECTION 134 DIVESTING PUBLIC AUTHORITY LAND FOR
AN APPROVED PROJECT

Order in Council

The Governor in Council under section 134(1)(b) of the **Major Transport Projects Facilitation Act 2009**, on the recommendation of the Minister for Transport Infrastructure, divests the land identified in the **Schedule**, being land contained within the project area of the Hurstbridge Rail Line Upgrade 2017 from the Minister administering the **Education and Training Reform Act 2006**.

The Governor in Council expressly excludes the operation of section 136(5) of the **Major Transport Projects Facilitation Act 2009** from the land identified in the **Schedule**.

Schedule

Land shown on the plan LEGL./19-042 and which forms part of Certificate of Title Volume 11829 Folio 969.

This Order comes into effect on the date it is published in the Government Gazette.


Dated 18 August 2020

Responsible Minister:

HON JACINTA ALLAN MP

Minister for Transport Infrastructure

CLAIRE CHISHOLM
Clerk of the Executive Council

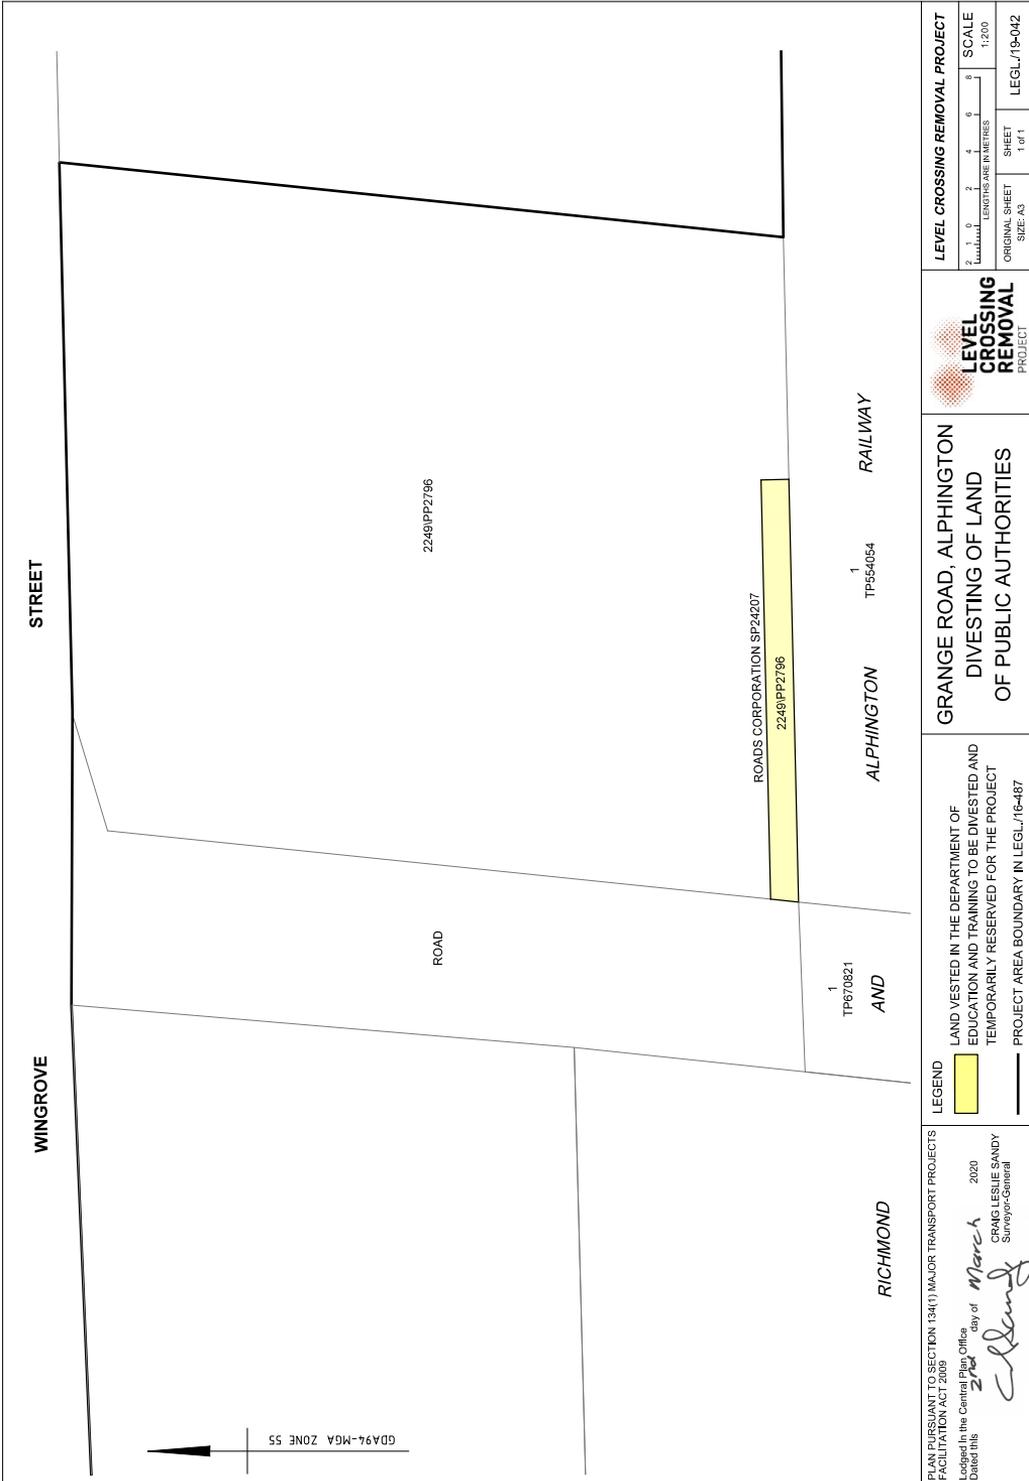

<p>PLAN PURSUANT TO SECTION 134(1) MAJOR TRANSPORT PROJECTS FACILITATION ACT 2009</p> <p>Lodged in the Central Plan Office Dated this <u>27th</u> day of <u>March</u> 2020</p> <p><i>Craig Leslie Sandy</i> Surveyor-General</p>	<p>LEGEND</p> <p> LAND VESTED IN THE DEPARTMENT OF EDUCATION AND TRAINING TO BE DIVESTED AND TEMPORARILY RESERVED FOR THE PROJECT</p> <p> PROJECT AREA BOUNDARY IN LEGL/164487</p>	<p>GRANGE ROAD, ALPHINGTON DIVESTING OF LAND OF PUBLIC AUTHORITIES</p>	<p> LEVEL CROSSING REMOVAL PROJECT</p>	<p>LEVEL CROSSING REMOVAL PROJECT</p> <p>LENGTHS ARE IN METRES</p> <p>SCALE 1:200</p> <p>ORIGINAL SHEET SIZE: A3</p> <p>SHEET 1 of 1</p> <p>LEGL/19-042</p>
--	--	--	---	---

This page was left blank intentionally

This page was left blank intentionally

ive

The *Victoria Government Gazette* is published by IVE Group Limited with the authority of the Government Printer for the State of Victoria

© State of Victoria 2020

This publication is copyright. No part may be reproduced by any process except in accordance with the provisions of the Copyright Act.

Address all enquiries to the Government Printer for the State of Victoria
Level 2, 1 Macarthur Street
Melbourne 3002
Victoria Australia

How To Order



**Retail &
Mail Sales**

Victoria Government Gazette

Ground Floor, Building 8,
658 Church Street,
Richmond 3121

DX 106 Melbourne



Telephone

(03) 8523 4601



Fax

(03) 9600 0478

email

gazette@ivegroup.com.au

Price Code A