



Victoria Government Gazette

No. S 497 Wednesday 30 September 2020
By Authority of Victorian Government Printer

Major Transport Projects Facilitation Act 2009

(Sections 95(2)(a))

DESIGNATION OF THE PROJECT AREA FOR A DECLARED PROJECT

Hurstbridge Line Upgrade 2020

I, Richard Wynne, Minister for Planning, pursuant to section 95(2)(a) of the **Major Transport Projects Facilitation Act 2009** (the Act), designate the area of land shown on the plans signed by the Surveyor-General with references LEGL./19.061 Sheets 1 to 70 (inclusive) lodged at the Central Plan Office on 31 July 2020, and as generally indicated on the map in the Schedule, for the Hurstbridge Line Upgrade 2020 declared by the Premier to be a declared project pursuant to section 10(1)(b) of the Act and published in the Government Gazette on 20 February 2020.


This order comes into effect from the date it is published in the Government Gazette.

Dated 16 September 2020

THE HON. RICHARD WYNNE MP
Minister for Planning

SPECIAL

SCHEDULE

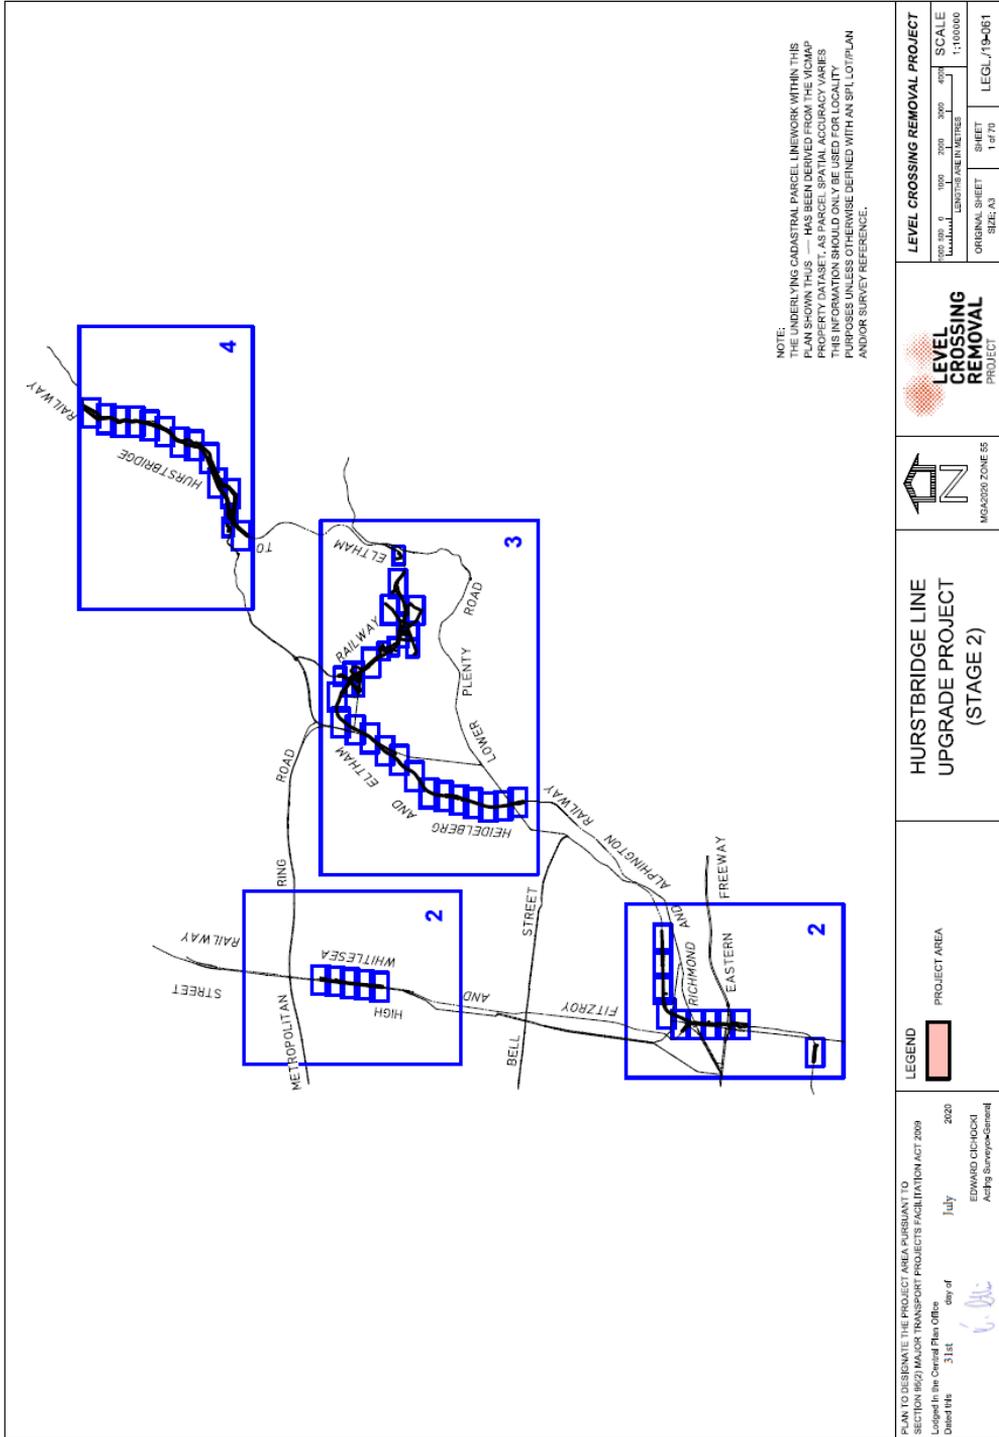

NOTE: THE UNDERLYING COASTAL PARCEL LINENOS WITHIN THIS PLAN SHOW PLUS HAS BEEN DERIVED FROM THE VICMAP PROPERTY DATASET, AS PARCEL SPATIAL ACCURACY VARIES THIS INFORMATION SHOULD ONLY BE USED FOR LOCALITY PURPOSES UNLESS OTHERWISE DEFINED WITH AN SPL LOT/PLAN AND/OR SURVEY REFERENCE.

PLAN TO OBSERVE THE PROJECT AREA PURSUANT TO SECTION 8(2) MAJOR TRANSPORT PROJECTS FACILITATION ACT 2009
 Lodged in the Central File Office
 Dated this 31st day of July 2020
 EDWARD CICHOCKI
 Acting Surveyor-General

LEGEND
 PROJECT AREA

HURSTBRIDGE LINE
 UPGRADE PROJECT
 (STAGE 2)



LEVEL CROSSING REMOVAL PROJECT	
SCALE	1:10,000
ORIGINAL SHEET	1 of 70
SHEET	LEGL./19-261

This page was left blank intentionally

ive

The *Victoria Government Gazette* is published by IVE Group Limited with the authority of the Government Printer for the State of Victoria

© State of Victoria 2020

This publication is copyright. No part may be reproduced by any process except in accordance with the provisions of the Copyright Act.

Address all enquiries to the Government Printer for the State of Victoria
Level 2, 1 Macarthur Street
Melbourne 3002
Victoria Australia

How To Order



**Retail &
Mail Sales**

Victoria Government Gazette

Ground Floor, Building 8,
658 Church Street,
Richmond 3121

DX 106 Melbourne



Telephone

(03) 8523 4601



Fax

(03) 9600 0478

email

gazette@ivegroup.com.au

Price Code A