



# Victoria Government Gazette

---

No. S 522 Thursday 15 October 2020  
By Authority of Victorian Government Printer

---

## Major Transport Projects Facilitation Act 2009

(Section 95(2)(a))

### DESIGNATION OF THE PROJECT AREA FOR A DECLARED PROJECT

#### Section 2 of Western Highway Duplication Project

I, Richard Wynne, Minister for Planning, pursuant to section 95(2)(a) of the **Major Transport Projects Facilitation Act 2009** (the Act), designate the area of land shown on the plans signed by the Surveyor-General with references LEGL./20-202 Sheets 1 to 10 (inclusive) lodged at the Central Plan Office on 27 August 2020, and as generally indicated on the map in the Schedule, for Section 2 of the Western Highway Duplication Project declared by the Premier to be a declared project pursuant to section 10(1)(b) of the Act and published in the Government Gazette on 24 October 2013.


This order comes into effect from the date it is published in the Government Gazette.

Dated 11 October 2020

THE HON. RICHARD WYNNE MP  
Minister for Planning

---

**SPECIAL**

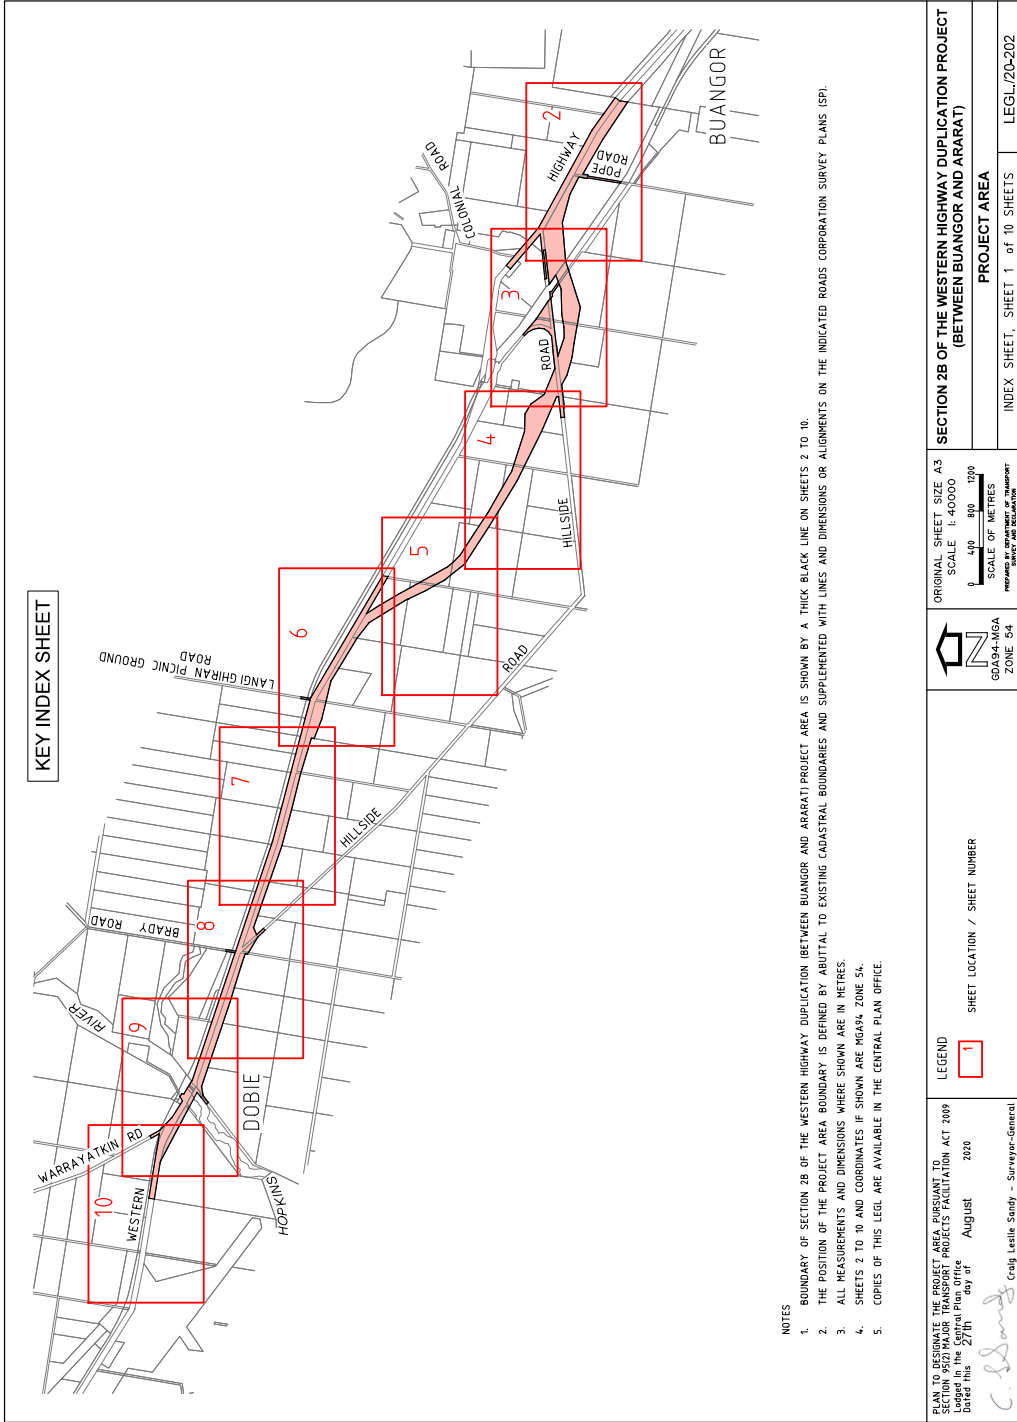

KEY INDEX SHEET

NOTES

1. BOUNDARY OF SECTION 2B OF THE WESTERN HIGHWAY DUPLICATION (BETWEEN BUANGOR AND ARARAT) PROJECT AREA IS SHOWN BY A THICK BLACK LINE ON SHEETS 2 TO 10.
2. THE POSITION OF THE PROJECT AREA BOUNDARY IS DEFINED BY ABUTTAL TO EXISTING CADASTRAL BOUNDARIES AND SUPPLEMENTED WITH LINES AND DIMENSIONS OR ALIGNMENTS ON THE INDICATED ROADS CORPORATION SURVEY PLANS (SPI).
3. ALL MEASUREMENTS AND DIMENSIONS WHERE SHOWN ARE IN METRES.
4. SHEETS 2 TO 10 AND COORDINATES IF SHOWN ARE MGA94 ZONE 54.
5. COPIES OF THIS LEGAL ARE AVAILABLE IN THE CENTRAL PLAN OFFICE.

<p>PLAN TO DESIGNATE THE PROJECT AREA PURSUANT TO SECTION 95(2) MAJOR TRANSPORT PROJECTS FACILITATION ACT 2009</p> <p> lodged in the Central Plan office                  dated this 27th day of August 2020</p> <p><i>C. S. Sandy</i>                  Craig Leslie Sandy - Surveyor-General</p>	<p>LEGEND</p> <p><span style="border: 1px solid red; display: inline-block; width: 10px; height: 10px; vertical-align: middle;"></span> SHEET LOCATION / SHEET NUMBER</p>	<p>ORIGINAL SHEET SIZE: A3</p> <p>SCALE: 1:40000</p> <p>0 40 80 120</p> <p>SCALE OF METRES</p> <p>PREPARED BY: C. SANDY, SURVEYOR-GENERAL</p>	<p>SECTION 2B OF THE WESTERN HIGHWAY DUPLICATION PROJECT                  (BETWEEN BUANGOR AND ARARAT)</p>
		<p>PROJECT AREA</p>	<p>INDEX SHEET, SHEET 1 of 10 SHEETS</p> <p>LEGL/20-202</p>

This page was left blank intentionally

# ive

The *Victoria Government Gazette* is published by IVE Group Limited with the authority of the Government Printer for the State of Victoria

© State of Victoria 2020

This publication is copyright. No part may be reproduced by any process except in accordance with the provisions of the Copyright Act.

Address all enquiries to the Government Printer for the State of Victoria  
Level 2, 1 Macarthur Street  
Melbourne 3002  
Victoria Australia

## How To Order



**Retail &  
Mail Sales**

**Victoria Government Gazette**

Ground Floor, Building 8,  
658 Church Street,  
Richmond 3121

DX 106 Melbourne



**Telephone**

(03) 8523 4601



**Fax**

(03) 9600 0478

**email**

[gazette@ivegroup.com.au](mailto:gazette@ivegroup.com.au)

**Price Code A**