



Victoria Government Gazette

No. S 541 Monday 26 October 2020
By Authority of Victorian Government Printer

Major Transport Projects Facilitation Act 2009 (Section 96(3))

VARIATION OF THE DESIGNATED PROJECT AREA Glenroy Level Crossing Removal Project

I, Richard Wynne, Minister for Planning, pursuant to section 96(3)(a) of the **Major Transport Projects Facilitation Act 2009** (the Act), increase the project area for the Glenroy Level Crossing Removal Project by designating that area of land in the vicinity of the project area shown on the plans signed by the Surveyor General with reference LEGL./20-047 Sheets 1 to 4 (inclusive) and lodged at the Central Plan Office on 14 August 2020, and as generally indicated on the map in the Schedule, to be part of the project area for the Glenroy Level Crossing Removal Project, declared by the Premier to be a declared project pursuant to section 10(1)(b) of the Act and published in the Government Gazette on 16 January 2020.


This order comes into effect from the date it is published in the Government Gazette.

Dated 18 October 2020

THE HON. RICHARD WYNNE MP
Minister for Planning

SPECIAL

SCHEDULE

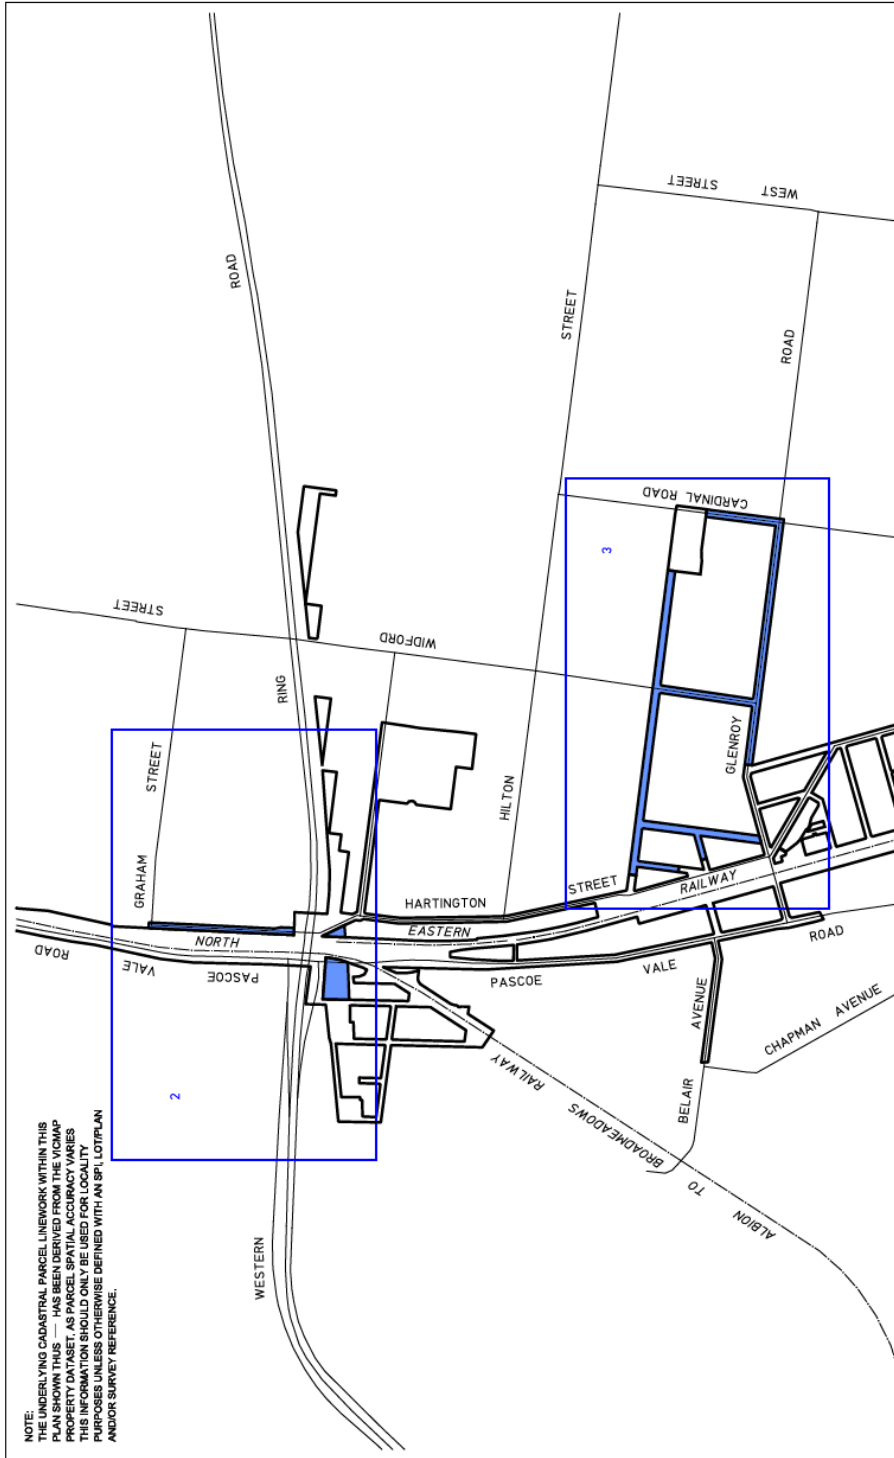

NOTE:
 THE UNDERLYING CADASTRAL PARCEL LINEWORK WITHIN THIS PLAN SHOWN THIS DATE HAS BEEN DERIVED FROM THE VICMAP DATA SET AS AT THE DATE OF THE PLAN. THIS INFORMATION SHOULD ONLY BE USED FOR FACILITY PURPOSES UNLESS OTHERWISE DEFINED WITH AN SPL, LOT PLAN AND/OR SURVEY REFERENCE.

PLAN TO VARY THE PROJECT AREA PURSUANT TO SECTION 8(1)(c) MAJOR TRANSPORT PROJECTS FACILITATION ACT 2009
 Logged in the Capital Plan Office
 Dated this 14th day of August 2020
 CRAIG LESLIE SANDY
 Surveyor-General
C. Sandy

LEGEND
 PROJECT AREA ADDED
 PROJECT AREA BOUNDARY IN LEGL./19/251

GLENROY LEVEL CROSSING
 REMOVAL PROJECT
 VARIATIONS TO
 PROJECT AREA



LEVEL CROSSING REMOVAL PROJECT	
100 50 0 100 200 300 400	SCALE 1:10000
ORIGINAL SHEET SIZEL A3	INDEX SHEET 1 of 4 LEGL./20-047

This page was left blank intentionally

ive

The *Victoria Government Gazette* is published by IVE Group Limited with the authority of the Government Printer for the State of Victoria

© State of Victoria 2020

This publication is copyright. No part may be reproduced by any process except in accordance with the provisions of the Copyright Act.

Address all enquiries to the Government Printer for the State of Victoria
Level 2, 1 Macarthur Street
Melbourne 3002
Victoria Australia

How To Order



Retail & Mail Sales

Victoria Government Gazette

Ground Floor, Building 8,
658 Church Street,
Richmond 3121

DX 106 Melbourne



Telephone

(03) 8523 4601



Fax

(03) 9600 0478

email

gazette@ivegroup.com.au

Price Code A