



Victoria Government Gazette

No. S 34 Thursday 21 January 2021
By Authority of Victorian Government Printer

Major Transport Projects Facilitation Act 2009

(Section 96(3))

VARIATION OF THE DESIGNATED PROJECT AREA

Mernda Rail Extension Project


I, Lily D'Ambrosio, Acting Minister for Planning, pursuant to section 96(3)(a) of the **Major Transport Projects Facilitation Act 2009** (the Act), increase the project area for the Mernda Rail Extension Project by designating that area of land in the vicinity of the project area as shown on the plans signed by the Surveyor-General with reference LEGL./20-059 Sheet 1 of 1 and lodged at the Central Plan Office on 17 July 2020, and as generally indicated on the map in the schedule, to be part of the project area for the Mernda Rail Extension Project declared by the Premier to be a declared project pursuant to section 10(1)(b) of the Act and published in the Government Gazette on 1 December 2016.

This order comes into effect from the date it is published in the Government Gazette.

Dated 18 January 2021

THE HON. LILY D'AMBROSIO MP
Acting Minister for Planning

SPECIAL

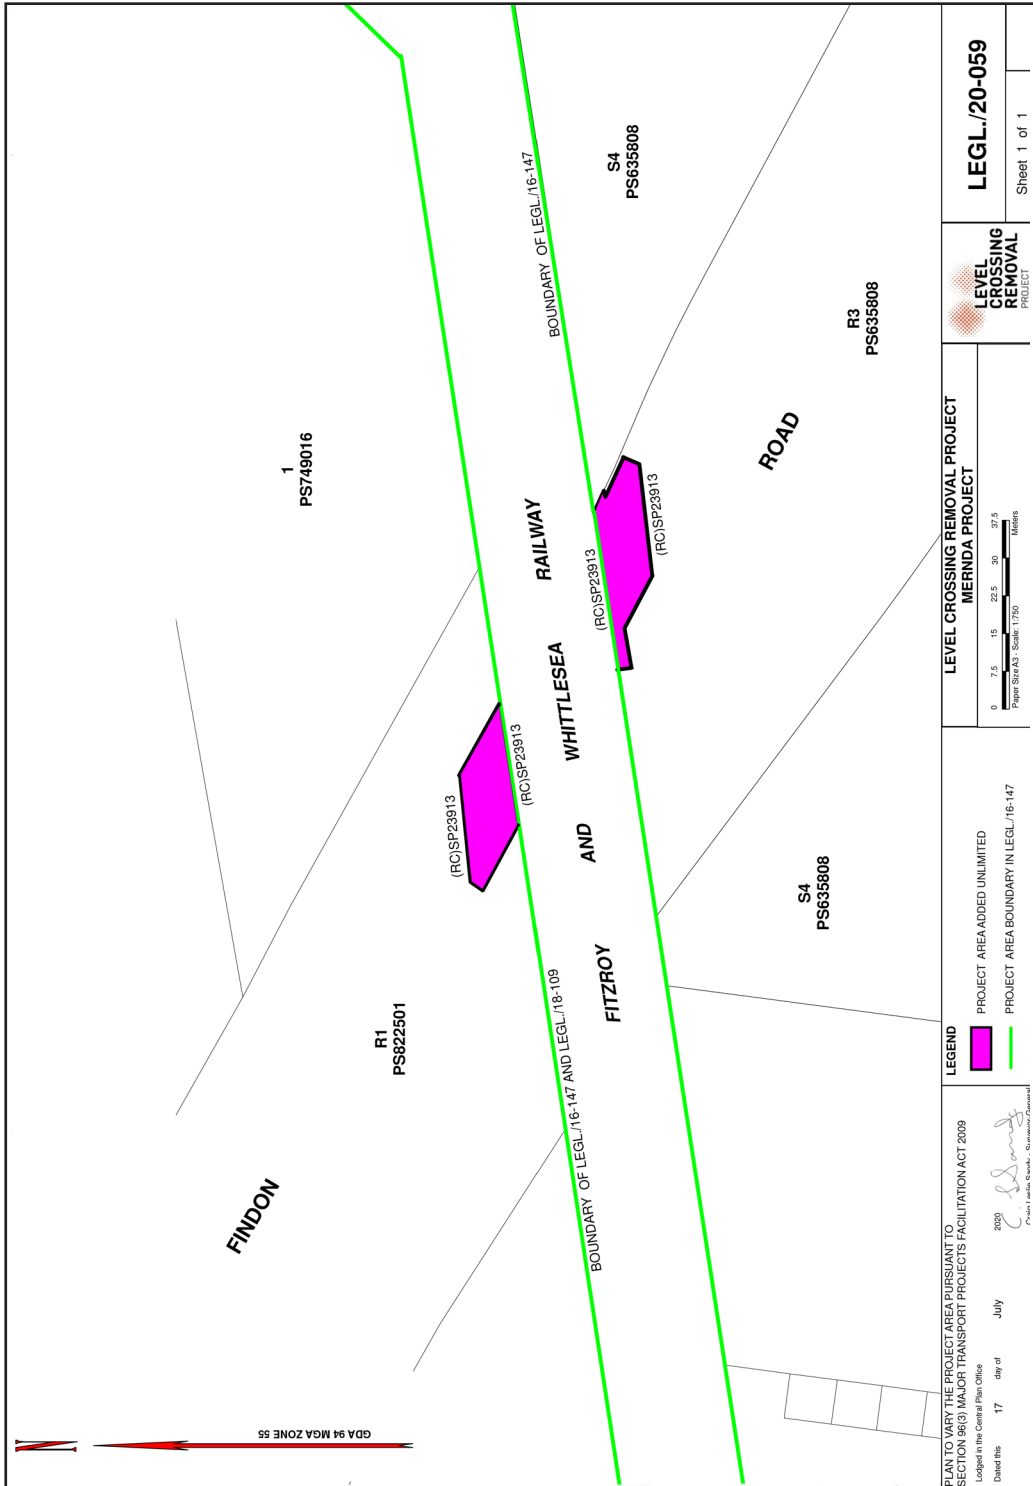

PLAN TO VARY THE PROJECT AREA PURSUANT TO SECTION 96(3) MAJOR TRANSPORT PROJECTS FACILITATION ACT 2009
 Lodged in the Central Plans Office
 Dated this 17 day of July 2020
C. Slone
 Project Leader, State of Victoria

LEGEND
 PROJECT AREA ADDED UNLIMITED
 PROJECT AREA BOUNDARY IN LEGL/16-147

LEVEL CROSSING REMOVAL PROJECT MERINDA PROJECT
 0 7.5 15 22.5 30 45 60
 Metres
 Paper Size A3 - Scale: 1:750

LEVEL CROSSING REMOVAL PROJECT

LEGL./20-059
 Sheet 1 of 1

This page was left blank intentionally

ive

The *Victoria Government Gazette* is published by IVE Group Limited with the authority of the Government Printer for the State of Victoria

© State of Victoria 2021

This publication is copyright. No part may be reproduced by any process except in accordance with the provisions of the Copyright Act.

Address all enquiries to the Government Printer for the State of Victoria
Level 2, 1 Macarthur Street
Melbourne 3002
Victoria Australia

How To Order



**Retail &
Mail Sales**

Victoria Government Gazette

Ground Floor, Building 8,
658 Church Street,
Richmond 3121

DX 106 Melbourne



Telephone

(03) 8523 4601

email

gazette@ivegroup.com.au

Price Code A