



Victoria Government Gazette

No. S 657 Thursday 25 November 2021
By Authority of Victorian Government Printer

Major Transport Projects Facilitation Act 2009

(Sections 95(2)(a))

DECLARATION OF THE DESIGNATED PROJECT AREA

Camms Road, Cranbourne Level Crossing Removal Project

I, Richard Wynne, Minister for Planning, pursuant to section 95(2)(a) of the **Major Transport Projects Facilitation Act 2009** (the Act), designate the area of land shown on the plans signed by the Surveyor General with reference LEGL./21-079 Sheets 1 to 4 (inclusive) and lodged at the Central Plan Office on 19 July 2021, and as generally indicated on the map in the schedule, to be part of the project area for Camms Road, Cranbourne Level Crossing Removal Project, declared by the Premier to be a declared project pursuant to section 10(1)(b) of the Act and published in the Government Gazette on 10 June 2021.


This order comes into effect from the date it is published in the Government Gazette.

Dated 21 November 2021

THE HON. RICHARD WYNNE MP
Minister for Planning

SPECIAL

SCHEDULE

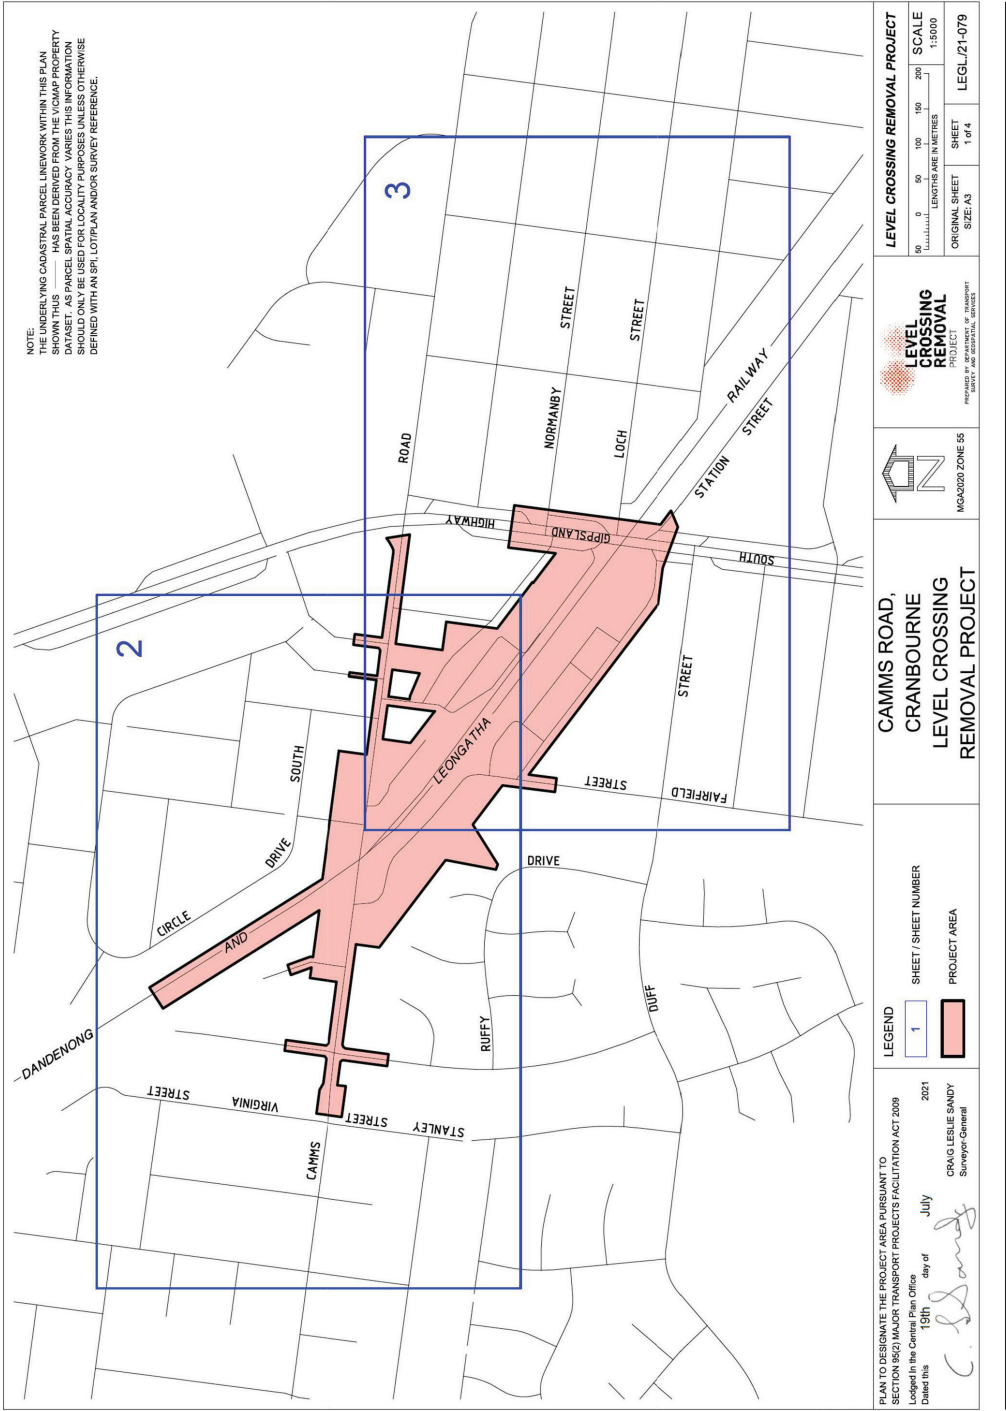

NOTE:
 THE UNDERLYING CADASTRAL PARCEL LINEWORK WITHIN THIS PLAN SHOWN THIS _____ HAS BEEN DERIVED FROM THE VICMAP PROPERTY DATASET. AS PARCEL SPATIAL ACCURACY VARIES THIS INFORMATION SHOULD ONLY BE USED FOR LOCALITY PURPOSES UNLESS OTHERWISE DEFINED WITH AN SPL, LOP, LPA, OR A SURVEY REFERENCE.

PLAN TO DESIGNATE THE PROJECT AREA PURSUANT TO SECTION 85(3) MAJOR TRANSPORT PROJECTS FACILITATION ACT 2009
 Lodged in the Central Plan Office
 Dated this 19th day of July 2021
 CSIRO LESLIE SANDY
 Surveyor-General

LEGEND
 1 SHEET / SHEET NUMBER
 PROJECT AREA

CAMMS ROAD, CRANBOURNE LEVEL CROSSING REMOVAL PROJECT

MG4/2020 ZONE 5S

LEVEL CROSSING REMOVAL PROJECT
 PROJECT SHEET 1 OF 4
 ORIGINAL SHEET SIZE: A3
 LENGTHS IN METRES: 0 50 100 150 200
 SCALE: 1:5000
 LEGL/21-079

This page was left blank intentionally

ive

The *Victoria Government Gazette* is published by IVE Group Limited with the authority of the Government Printer for the State of Victoria

© State of Victoria 2021

This publication is copyright. No part may be reproduced by any process except in accordance with the provisions of the Copyright Act.

Address all enquiries to the Government Printer for the State of Victoria
Level 2, 1 Macarthur Street
Melbourne 3002
Victoria Australia

How To Order



**Retail &
Mail Sales**

Victoria Government Gazette

Ground Floor, Building 8,
658 Church Street,
Richmond 3121

DX 106 Melbourne



Telephone

(03) 8523 4601

email

gazette@ivegroup.com.au

Price Code A