



Victoria Government Gazette

No. S 199 Tuesday 19 April 2022
By Authority of Victorian Government Printer

Major Transport Projects Facilitation Act 2009

(Section 96(3)(a))

VARIATION OF THE DESIGNATED PROJECT AREA FOR THE APPROVED SOUTH GEELONG TO WAURN PONDS DUPLICATION STAGE 2




I, Richard Wynne, Minister for Planning, make the following Order pursuant to section 96(3)(a) of the **Major Transport Projects Facilitation Act 2009** (the Act).

The project area (as shown on the plans with reference LEGL./ 21-527 [Sheets 1 to 25 inclusive] signed by the Surveyor-General and lodged at the Central Plan Office on 16 September 2021) for the approved South Geelong To Waurn Ponds Duplication Stage 2 and published in the Government Gazette on 3 March 2022 is varied by increasing the project area by designating an area of land in the vicinity of the project area to be part of the project area, to include the following land shown on the plans with references LEGL./ 21-563 lodged at the Central Plan Office on 3 March 2022 and as generally indicated on the map in the schedule.

This order comes into effect from the date it is published in the Government Gazette.

THE HON. RICHARD WYNNE MP
Minister for Planning

SPECIAL

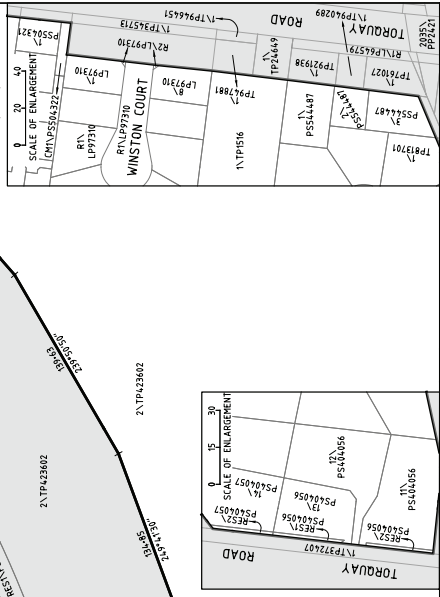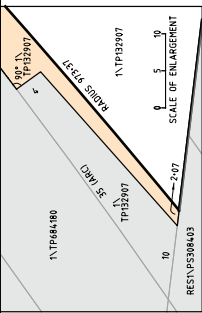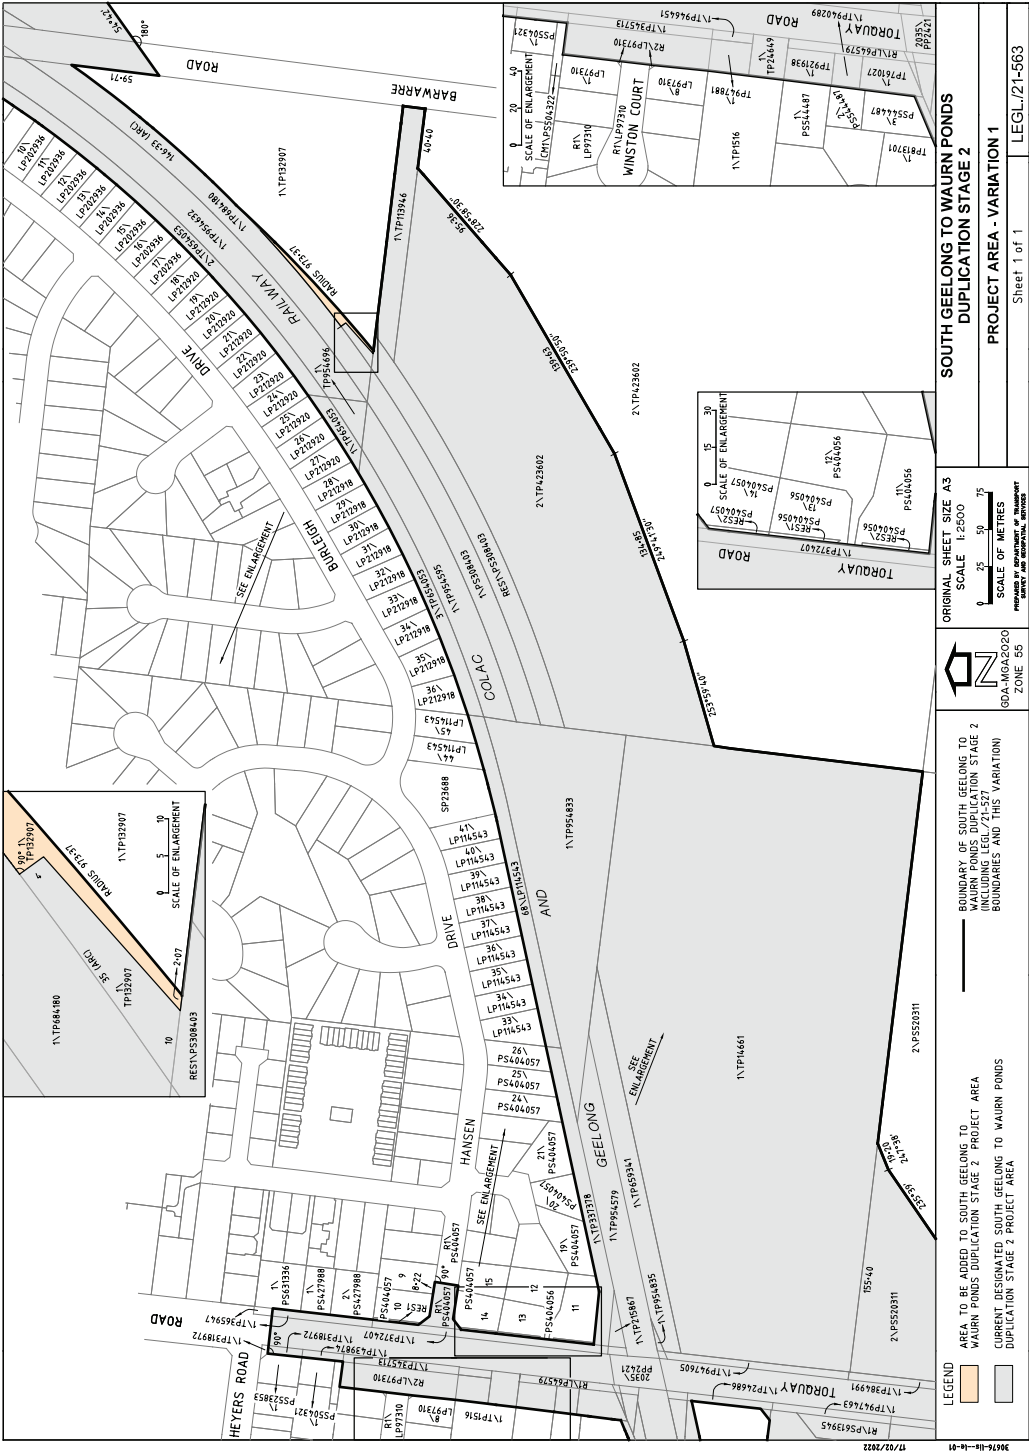

**SOUTH GEEGLING TO WAURN PONDS
DUPLICATION STAGE 2**

ORIGINAL SHEET SIZE A3
SCALE 1:2000

SCALE OF METRES

LEG/L/21-563

Sheet 1 of 1

PROJECT AREA - VARIATION 1

LEGEND

- AREA TO BE ADDED TO SOUTH GEEGLING TO WAURN PONDS DUPLICATION STAGE 2 PROJECT AREA
- CURRENT DESIGNATED SOUTH GEEGLING TO WAURN PONDS DUPLICATION STAGE 2 PROJECT AREA

BOUNDARY OF SOUTH GEEGLING TO WAURN PONDS DUPLICATION STAGE 2 (INCLUDING LEG/L/21-527 BOUNDARIES AND THIS VARIATION)

GOAL-MQ2020 ZONE S15

MEASURED BY SURVEYOR OF BARRIERS

This page was left blank intentionally

ive

The *Victoria Government Gazette* is published by IVE Group Limited with the authority of the Government Printer for the State of Victoria

© State of Victoria 2022

This publication is copyright. No part may be reproduced by any process except in accordance with the provisions of the Copyright Act.

Address all enquiries to the Government Printer for the State of Victoria
Level 2, 1 Macarthur Street
Melbourne 3002
Victoria Australia

How To Order



Retail & Mail Sales

Victoria Government Gazette

Ground Floor, Building 8,
658 Church Street,
Richmond 3121

DX 106 Melbourne



Telephone

(03) 8523 4601

email

gazette@ivegroup.com.au

Price Code A