



Victoria Government Gazette

No. S 63 Tuesday 21 February 2023
By Authority of Victorian Government Printer

Major Transport Projects Facilitation Act 2009

ORDER UNDER SECTION 134(1)(b) DIVESTING LAND FROM A PUBLIC AUTHORITY Order in Council

The Governor in Council under section 134(1)(b) of the **Major Transport Projects Facilitation Act 2009**, on the recommendation of the Minister for Transport and Infrastructure, divests the land identified in the **Schedule**, being land in the project area of the Lathams Road Upgrade Project, from Melbourne Water Corporation.

Schedule

1. Land coloured blue on LEGL./22-133, being part of Lot 2 on Title Plan 558557, Parish of Lyndhurst, owned by Melbourne Water Corporation;
2. Land coloured blue on LEGL./22-133, being part of Lot 2 on Plan of Subdivision 302867, Parish of Lyndhurst, owned by Melbourne Water Corporation; and
3. Land coloured blue on LEGL./22-133, being part of Reserve 1 on Plan of Subdivision 218485, Parish of Lyndhurst, owned by Melbourne Water Corporation.

This Order comes into effect on the date that it is published in the Government Gazette.

Dated: 21 February 2023


Responsible Minister:

HON JACINTA ALLAN MP

Minister for Transport and Infrastructure

ANGELA SMITH
Clerk of the Executive Council

SPECIAL

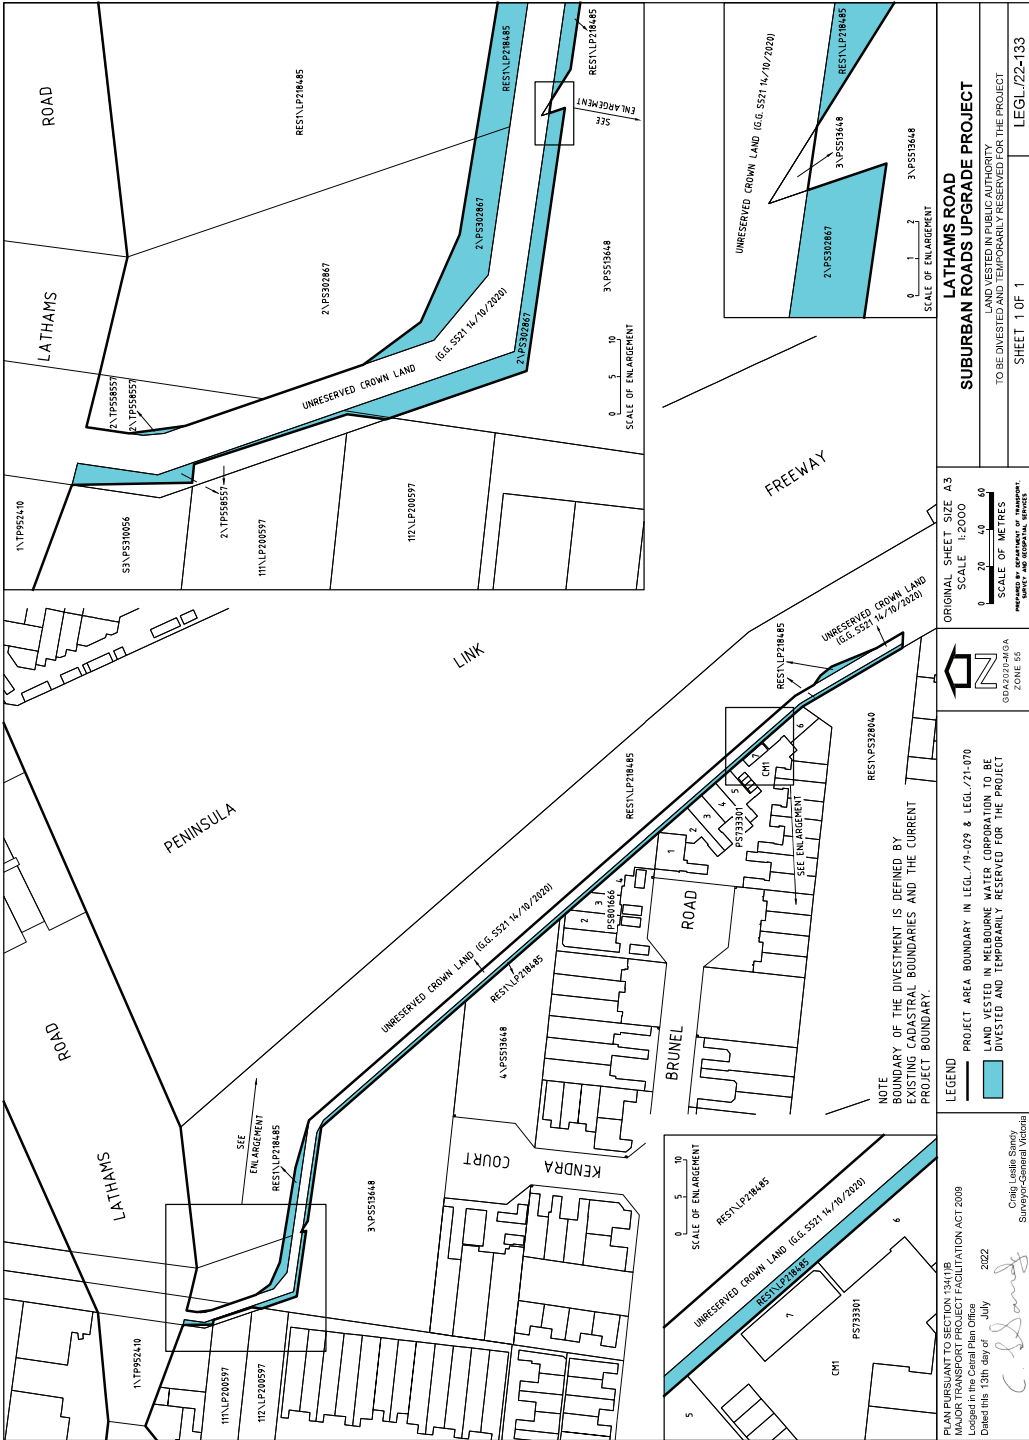

PLAN PURSUANT TO SECTION 134(1)(B) OF THE CRISTAL PLAN ACT 2009
 Logged in the Cristal Plan Office
 Dated this 13th day of July 2022

Original: Leslie Slaney
 Surveyor-General Victoria

LEGEND
 PROJECT AREA BOUNDARY IN LEG./19-029 & LEG./21-070
 LAND VESTED IN MELBOURNE WATER CORPORATION TO BE DIVESTED AND TEMPORARILY RESERVED FOR THE PROJECT
 UNRESERVED CROWN LAND (E.G. S521 14/10/2020)

NOTE
 BOUNDARY OF THE DIVESTMENT IS DEFINED BY EXISTING CADASTRAL BOUNDARIES AND THE CURRENT PROJECT BOUNDARY.

ORIGINAL SHEET SIZE A3
 SCALE 1:2000
 SCALE OF METRES
 0 20 40 60
 METRES
 GDA2020/14064
 ZONE 55

LATHAMS ROAD SUBURBAN ROADS UPGRADE PROJECT
 LAND VESTED IN PUBLIC AUTHORITY
 TO BE DIVESTED AND TEMPORARILY RESERVED FOR THE PROJECT

SHEET 1 OF 1
 LEG1/22-133

30/06/2022 10:41:51

This page was left blank intentionally

ive

The *Victoria Government Gazette* is published by IVE Group Limited with the authority of the Government Printer for the State of Victoria

© State of Victoria 2023

This publication is copyright. No part may be reproduced by any process except in accordance with the provisions of the Copyright Act.

Address all enquiries to the Government Printer for the State of Victoria
Level 2, 1 Macarthur Street
Melbourne 3002
Victoria Australia

How To Order



**Retail &
Mail Sales**

Victoria Government Gazette
Ground Floor, Building 8,
658 Church Street,
Richmond 3121



Telephone
email

(03) 8523 4601
gazette@ivegroup.com.au

Price Code A