



# Victoria Government Gazette

No. S 126 Monday 20 March 2023  
By Authority of Victorian Government Printer

## Road Safety Act 1986

### ORDER UNDER SECTION 98 OF THE ROAD SAFETY ACT 1986

#### Extending Provisions to Off-Street Parking Facilities and Parking Access Roads at Certain Railway Stations

I, Fiona Adamson, Acting Head of Transport Services, delegate of the Minister for Roads and Road Safety, under section 98 of the **Road Safety Act 1986** (the Act), by this Order extend the application of the following provisions to the off-street parking facilities and parking access roads of the railway stations specified in the table below, particulars of which are shown hatched and described either as 'Car Park Area' or 'Work Area' on the attached plans –

- (a) sections 17A, 33I, 33J, 59, 64, 65, 65A, 65C, 76, 77, 99 and 100 of the Act; and
- (b) Parts 6AA and 7 of the Act; and
- (c) the Road Safety Road Rules 2017; and
- (d) Parts 6 to 9 of, and Schedules 6 and 7 to, the Road Safety (General) Regulations 2019

**Table of Railway Stations**


Aircraft	Drouin
Eltham	Merlynston
Nar Nar Goon	Upper Ferntree Gully
Wattle Glen	Yarraman


Dated 15 March 2023

Signed  
FIONA ADAMSON  
Head of Transport Services  
Department of Transport and Planning

**SPECIAL**

PLANS ATTACHED TO ORDER UNDER SECTION 98 OF THE ROAD SAFETY ACT 1986

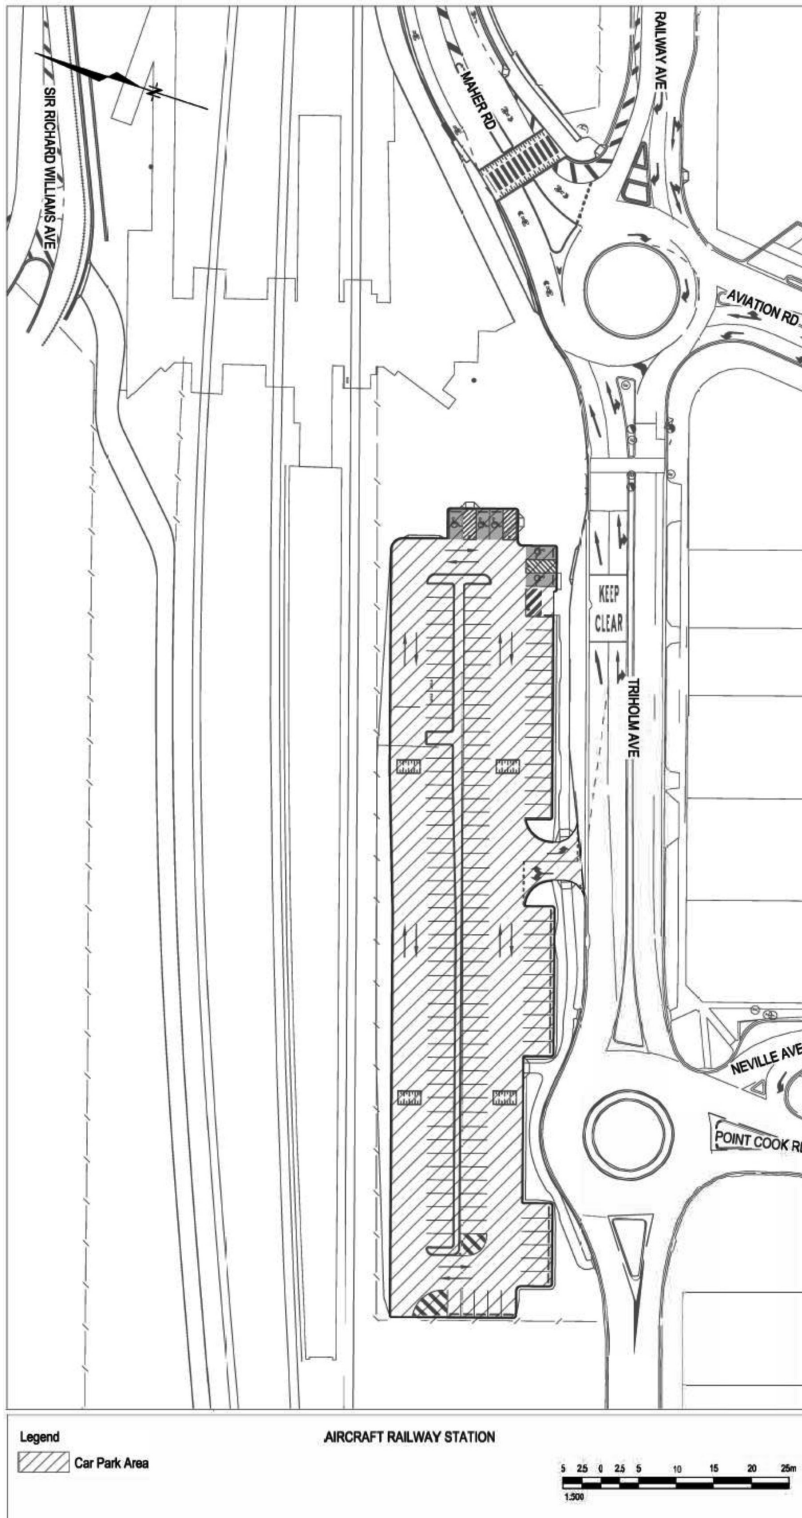

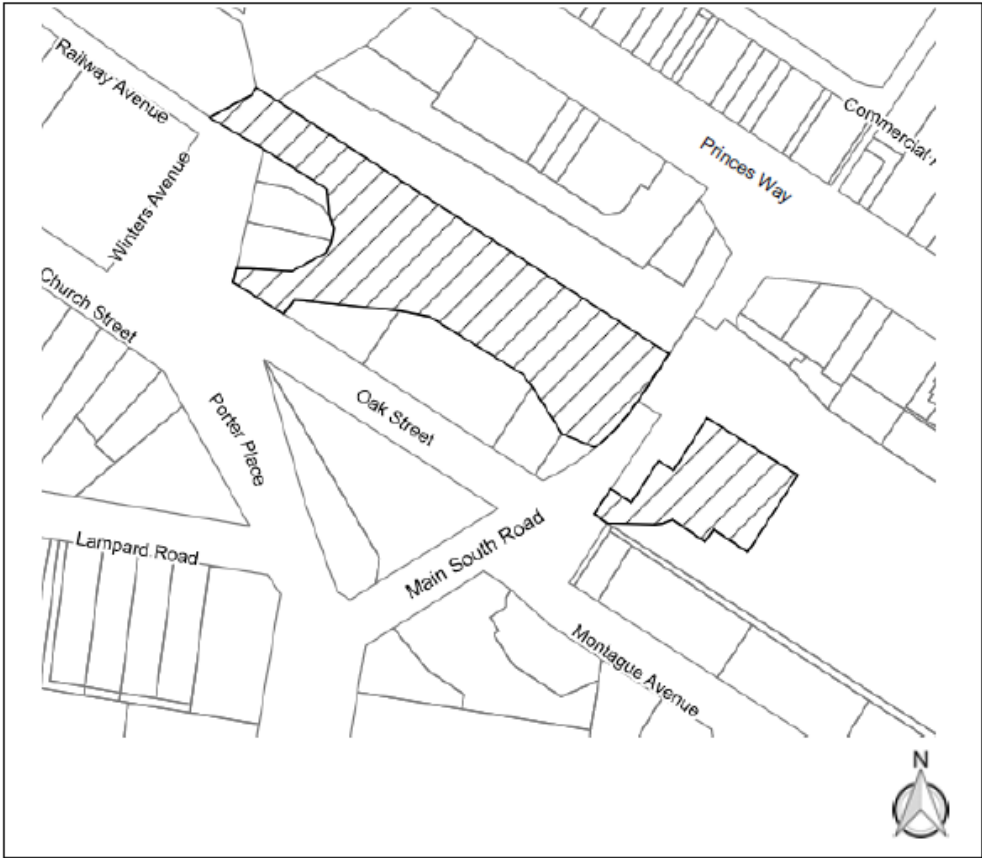

MAIN SOUTH ROAD  
DROUIN 3818

Legend



Work Area

0 20 40 60 80



Scale of Metres



965A MAIN ROAD  
ELTHAM 3095

Legend




Work Area

0 20 40 60 80



Scale of Metres

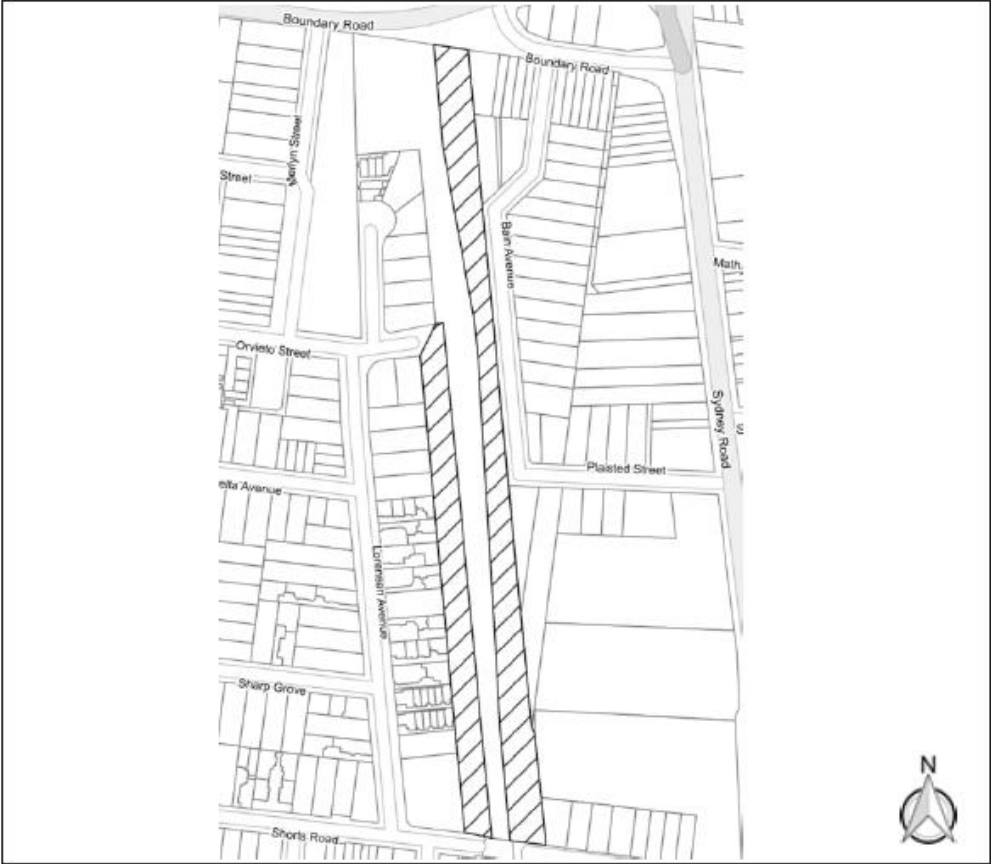



SHORTS ROAD  
COBURG NORTH 3058

Legend



Work Area

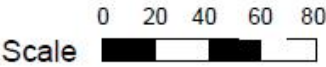

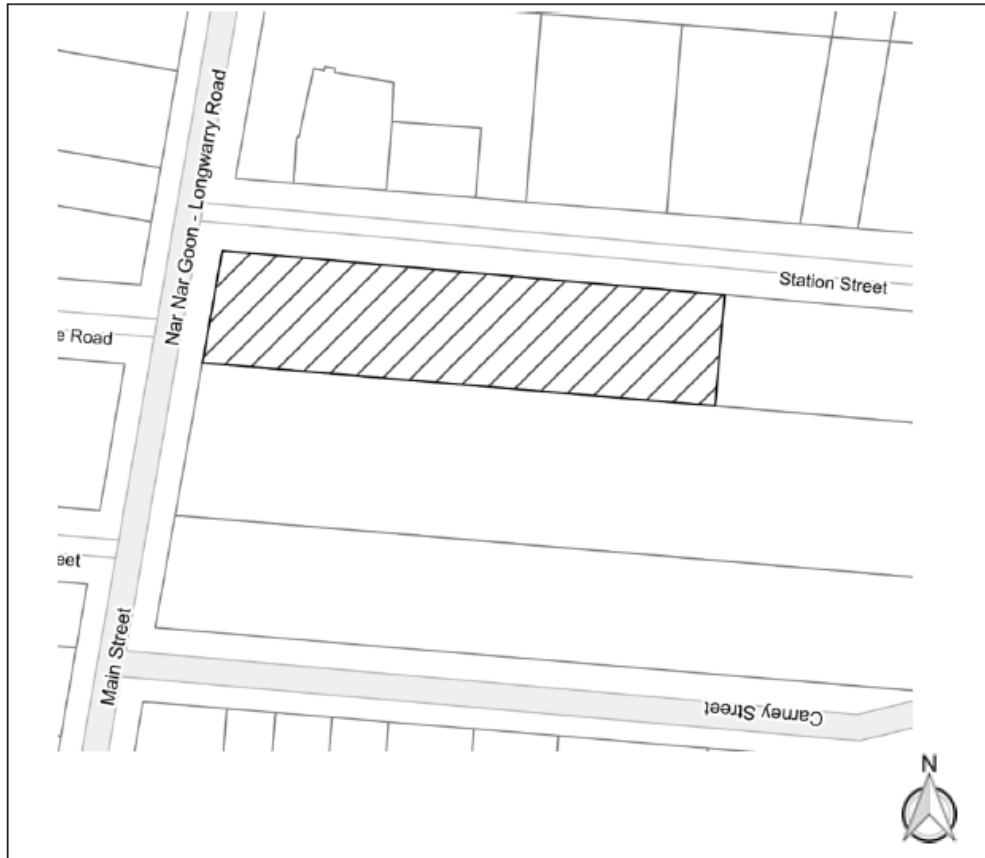

CARNEY STREET  
NAR NAR GOON 3812

Legend




Work Area


0 15 30 45 60



Scale of Metres

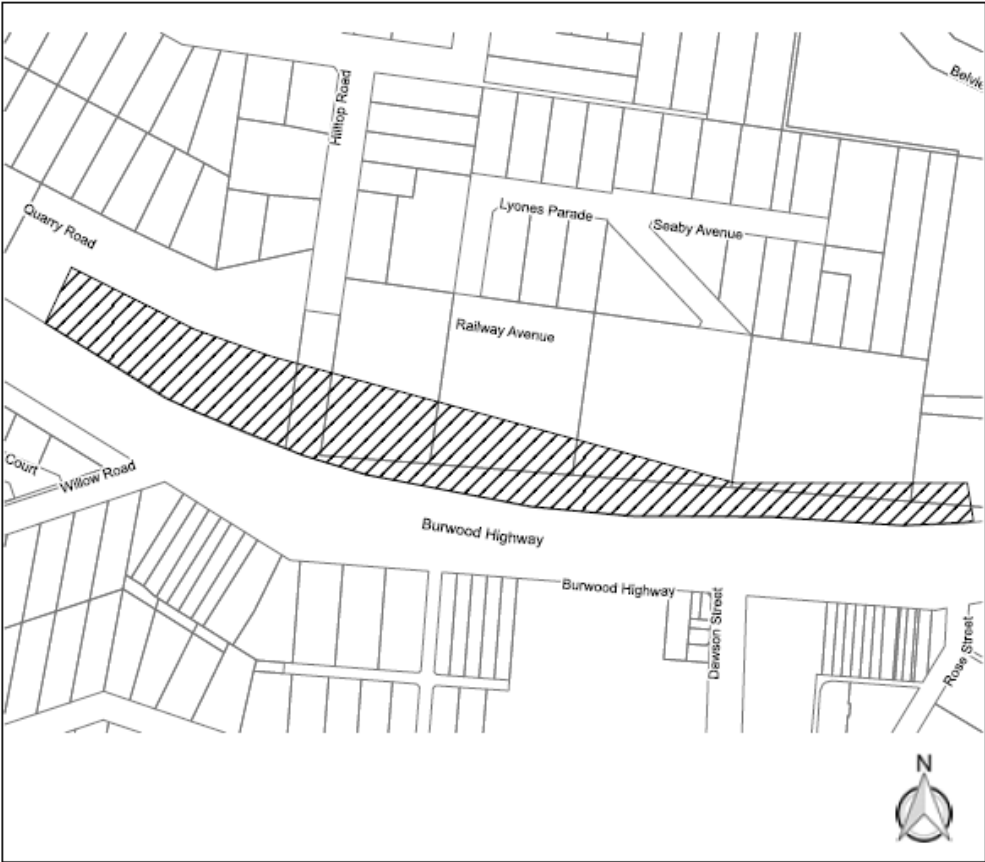

1181 Burwood Highway  
Upper Ferntree Gully  
VIC 3156

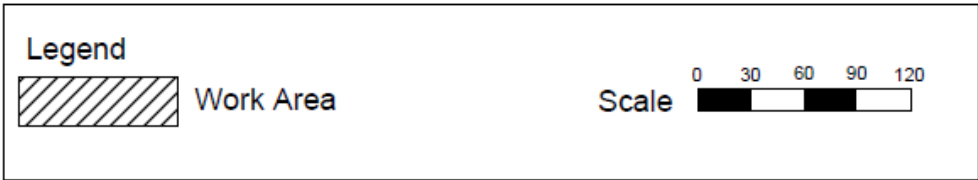



539-557 HEIDELBERG-KINGLAKE ROAD  
WATTLE GLEN 3096

Legend



Work Area

0 40 80 120 160



Scale of metres





181 RAILWAY PARADE  
DANDENONG 3175

**Legend**



Work Area



**Scale**



This page was left blank intentionally

This page was left blank intentionally

**ive**

The *Victoria Government Gazette* is published by IVE Group Limited with the authority of the Government Printer for the State of Victoria

© State of Victoria 2023

This publication is copyright. No part may be reproduced by any process except in accordance with the provisions of the Copyright Act.

Address all enquiries to the Government Printer for the State of Victoria

Level 2, 1 Macarthur Street

Melbourne 3002

Victoria Australia

### How To Order



**Retail &  
Mail Sales**

**Victoria Government Gazette**

Ground Floor, Building 8,  
658 Church Street,  
Richmond 3121



**Telephone  
email**

(03) 8523 4601

[gazette@ivegroup.com.au](mailto:gazette@ivegroup.com.au)

**Price Code A**