



# Victoria Government Gazette

No. S 127 Friday 21 March 2025  
By Authority of Victorian Government Printer

## Major Transport Projects Facilitation Act 2009

(Section 96(3)(a))

### VARIATION OF THE DESIGNATED PROJECT AREA

#### West Gate Tunnel Project


I, Sonya Kilkeny, Minister for Planning, pursuant to section 96(3)(a) of the **Major Transport Projects Facilitation Act 2009** (the Act), increase the project area for the West Gate Tunnel Project by designating the land in the vicinity of the project area as shown on the plans referenced LEGL./25-027, LEGL./25-028, LEGL./24-050, LEGL./25-030, LEGL./25-031, LEGL./25-032, LEGL./25-033 and LEGL.25/-034; and as lodged in the Central Plan Office as indicated in the Schedule, to be part of the project area for the West Gate Tunnel Project, being the project formerly known as the Western Distributor Project declared by the Premier to be a declared project pursuant to section 10(1)(b) of the Act and published in the Government Gazette on 15 September 2016.



This order comes into effect from the date it is published in the Government Gazette.

Dated 19 March 2025


THE HON. SONYA KILKENNY MP  
Minister for Planning

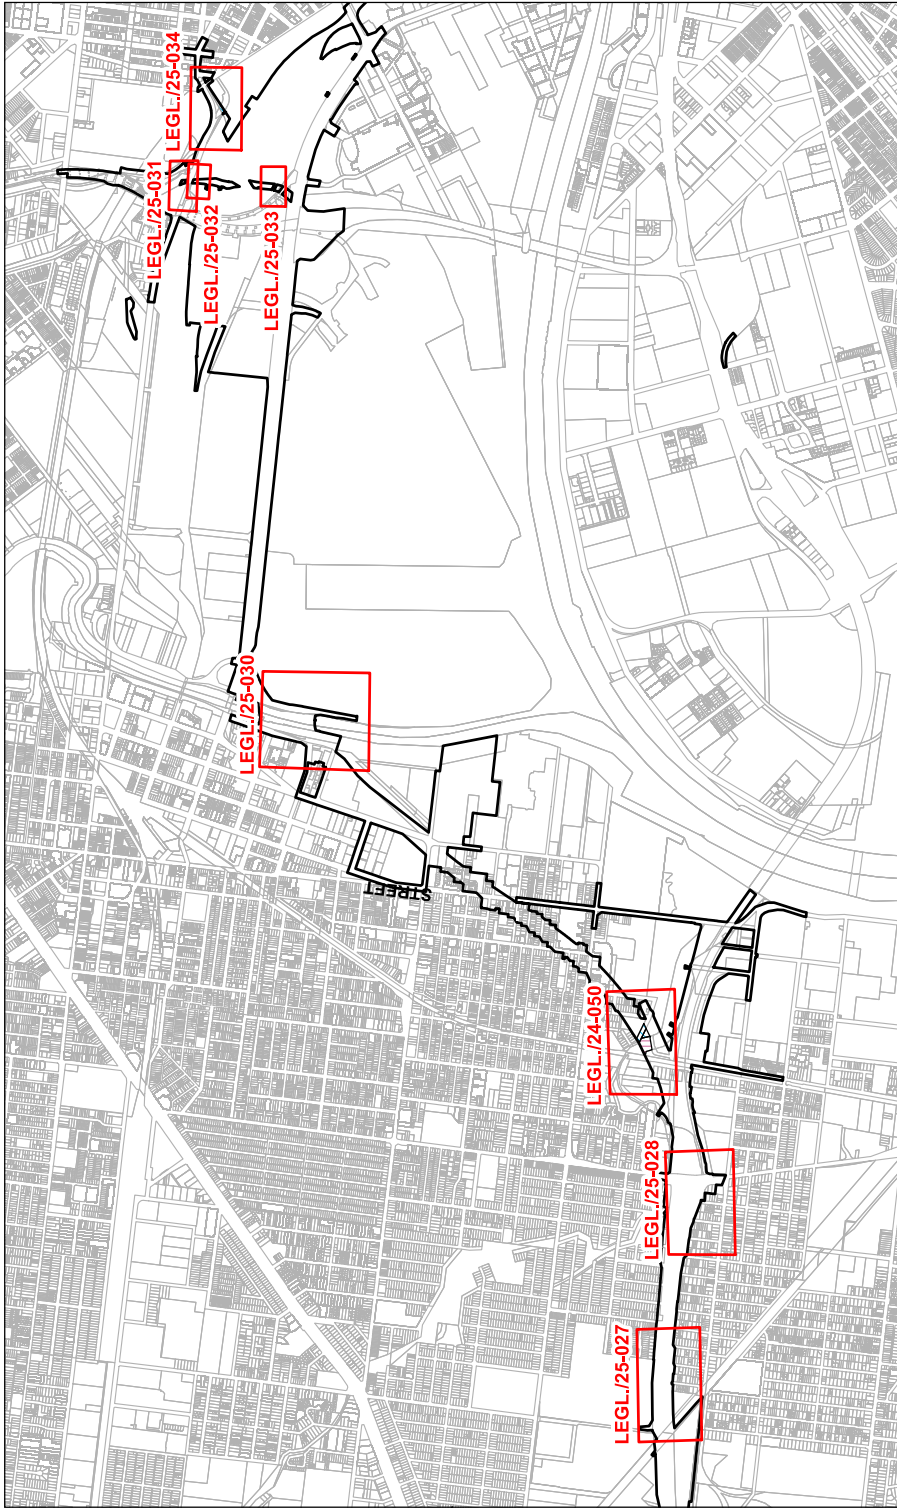**SPECIAL**



<p>THIS PLAN SHOWS THE LOCATIONS OF THE FOLLOWING LEGL PLANS WHICH HAVE BEEN LODGED IN THE CENTRAL PLAN OFFICE PURSUANT TO SECTION 42 OF THE SURVEYING ACT 2004:</p> <p>LEGL./25-027, LEGL./25-028, LEGL./24-050, LEGL./25-030, LEGL./25-031, LEGL./25-032, LEGL./25-033 &amp; LEGL./25-034</p>	<p>LEGEND</p> <ul style="list-style-type: none"> <li><span style="border: 1px solid red; display: inline-block; width: 15px; height: 10px; margin-right: 5px;"></span> LEGL LOCATION</li> <li><span style="border-bottom: 1px solid black; display: inline-block; width: 20px; margin-right: 5px;"></span> PROJECT AREA BOUNDARY IN LEGL./17-407</li> </ul>	<p style="text-align: center;">N</p> 	<p style="text-align: center;"><b>WEST GATE TUNNEL</b> Project</p>  <p style="text-align: center;">LENGTHS ARE IN METRES ORIGINAL SHEET SCALE 1:18,300 SIZE: A3</p>	<p style="text-align: center;"><b>PROJECT AREA VARIATION</b></p> <p style="text-align: center;"><b>WEST GATE TUNNEL PROJECT</b></p> <p style="text-align: right;">Index Sheet 1 of 1</p>
---	---	--	--	--

© 2025 Project Discussion Map/PWA\_EGL\_Maps\_20250306.nxd

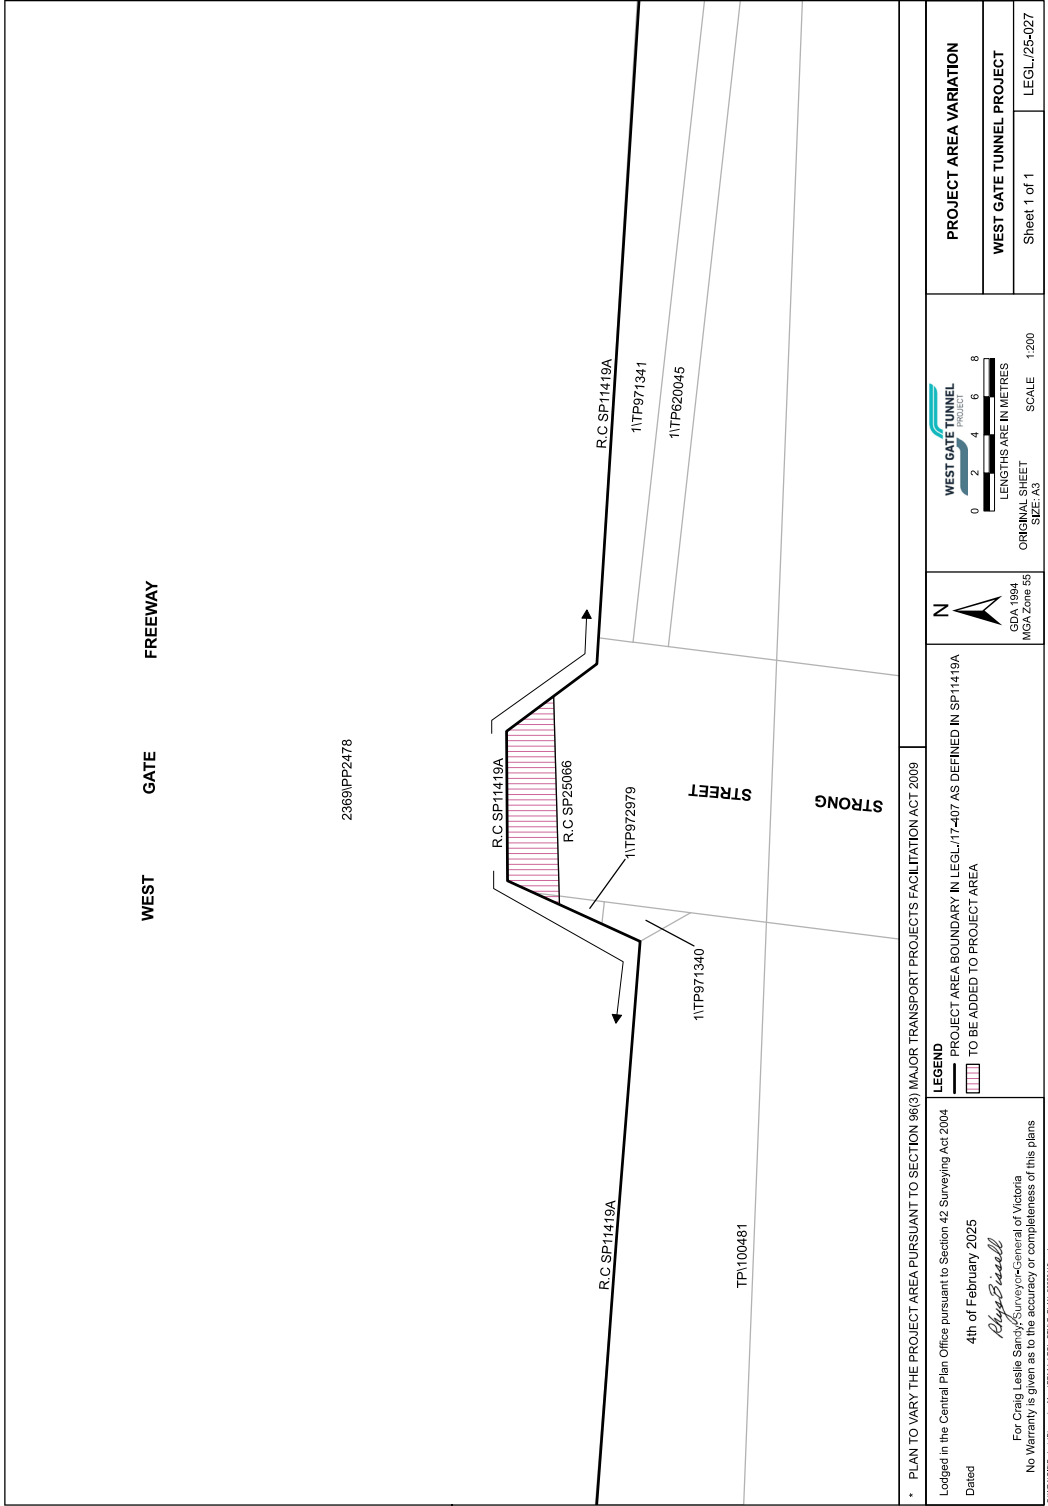


\* PLAN TO VARY THE PROJECT AREA PURSUANT TO SECTION 98(3) MAJOR TRANSPORT PROJECTS FACILITATION ACT 2009


**LEGEND**

- PROJECT AREA BOUNDARY IN LEGL/17-407 AS DEFINED IN SP11419A
- ▨ TO BE ADDED TO PROJECT AREA

Lodged in the Central Plan Office pursuant to Section 42 Surveying Act 2004  
 Dated 4th of February 2025  
*Craig Bissell*  
 For Craig Leslie Samojlik, Surveyor-General of Victoria  
 No Warranty is given as to the accuracy or completeness of this plans  
© VMA/SP/Project/25/025/0000/Map/PNA/LEGL\_STYLE\_PLAN\_2025/11/1/Print

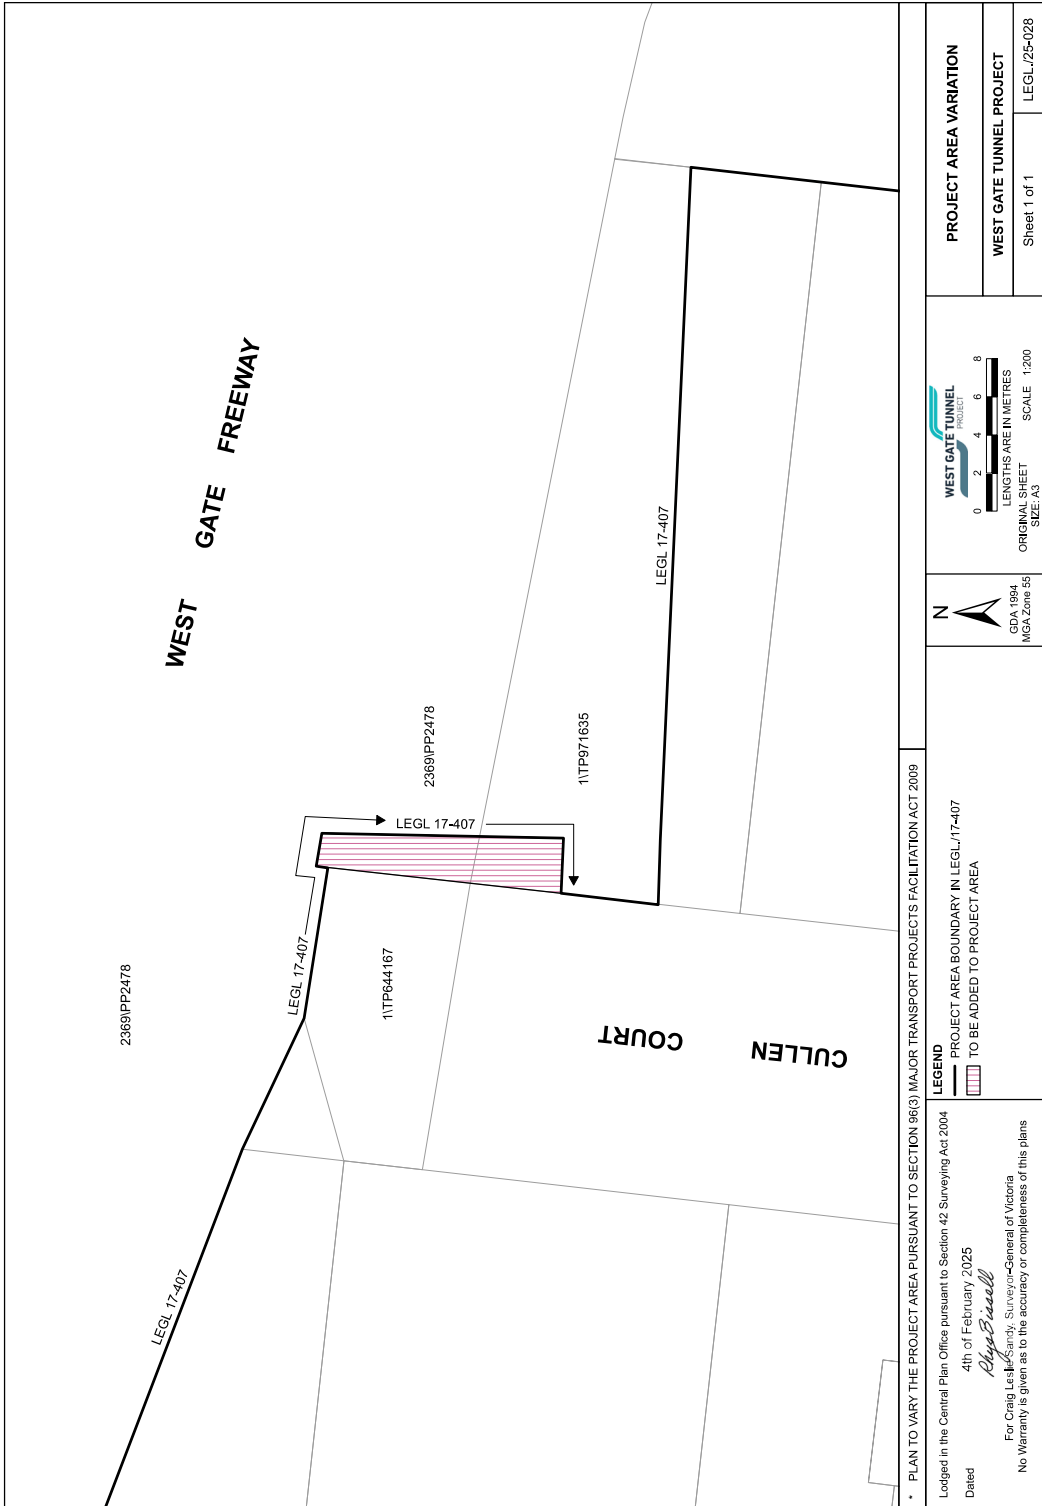


• PLAN TO VARY THE PROJECT AREA PURSUANT TO SECTION 96(3) MAJOR TRANSPORT PROJECTS FACILITATION ACT 2009  
 Lodged in the Central Plan Office pursuant to Section 42 Surveying Act, 2004  
 Dated 4th of February 2025  
 For Craig Leslie Saindy, Surveyor-General of Victoria  
 No Warranty is given as to the accuracy or completeness of this plan  
*Craig Leslie Saindy*  
 LEGL/17-407  
 PROJECT AREA BOUNDARY IN LEGL/17-407  
 TO BE ADDED TO PROJECT AREA  
 WEST GATE TUNNEL PROJECT  
 WEST GATE TUNNEL PROJECT  
 Sheet 1 of 1  
 LEGL/17-407-028

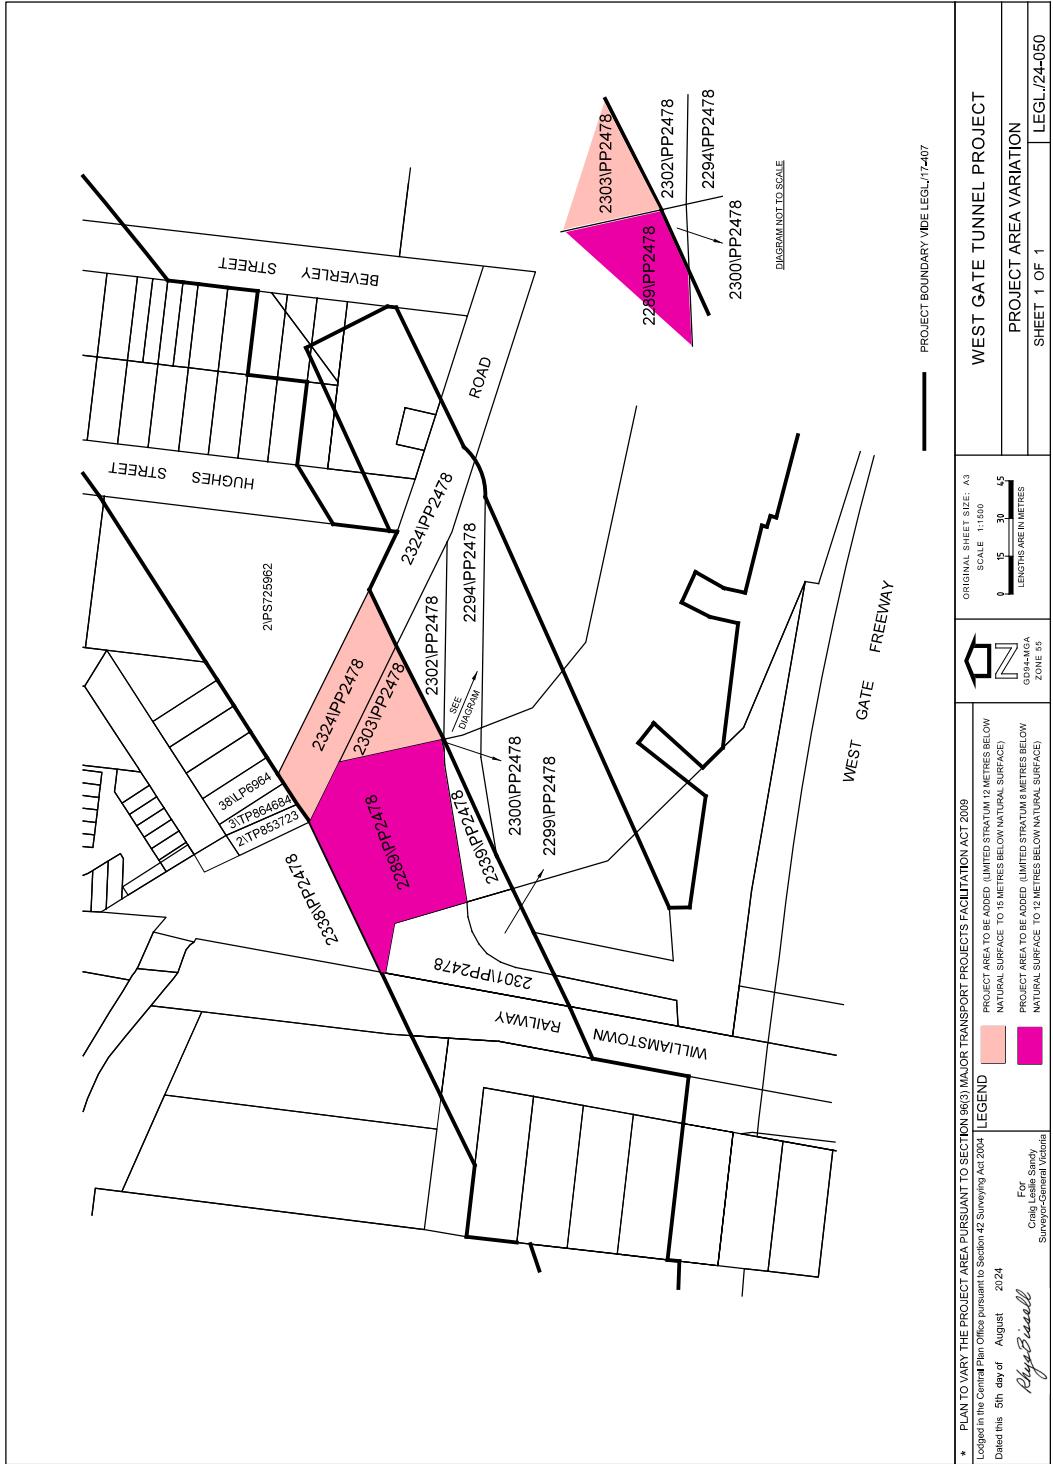


\* PLAN TO VARY THE PROJECT AREA PURSUANT TO SECTION 66(2) MAJOR TRANSPORT PROJECTS FACILITATION ACT 2008  
 Lodged in the Central Plan Office pursuant to Section 42 Surveying Act 2004  
 Dated this 5th day of August 2024  
 For  
 Craig Leslie Sancy  
 Surveyor-General Victoria


*Ryan Russell*

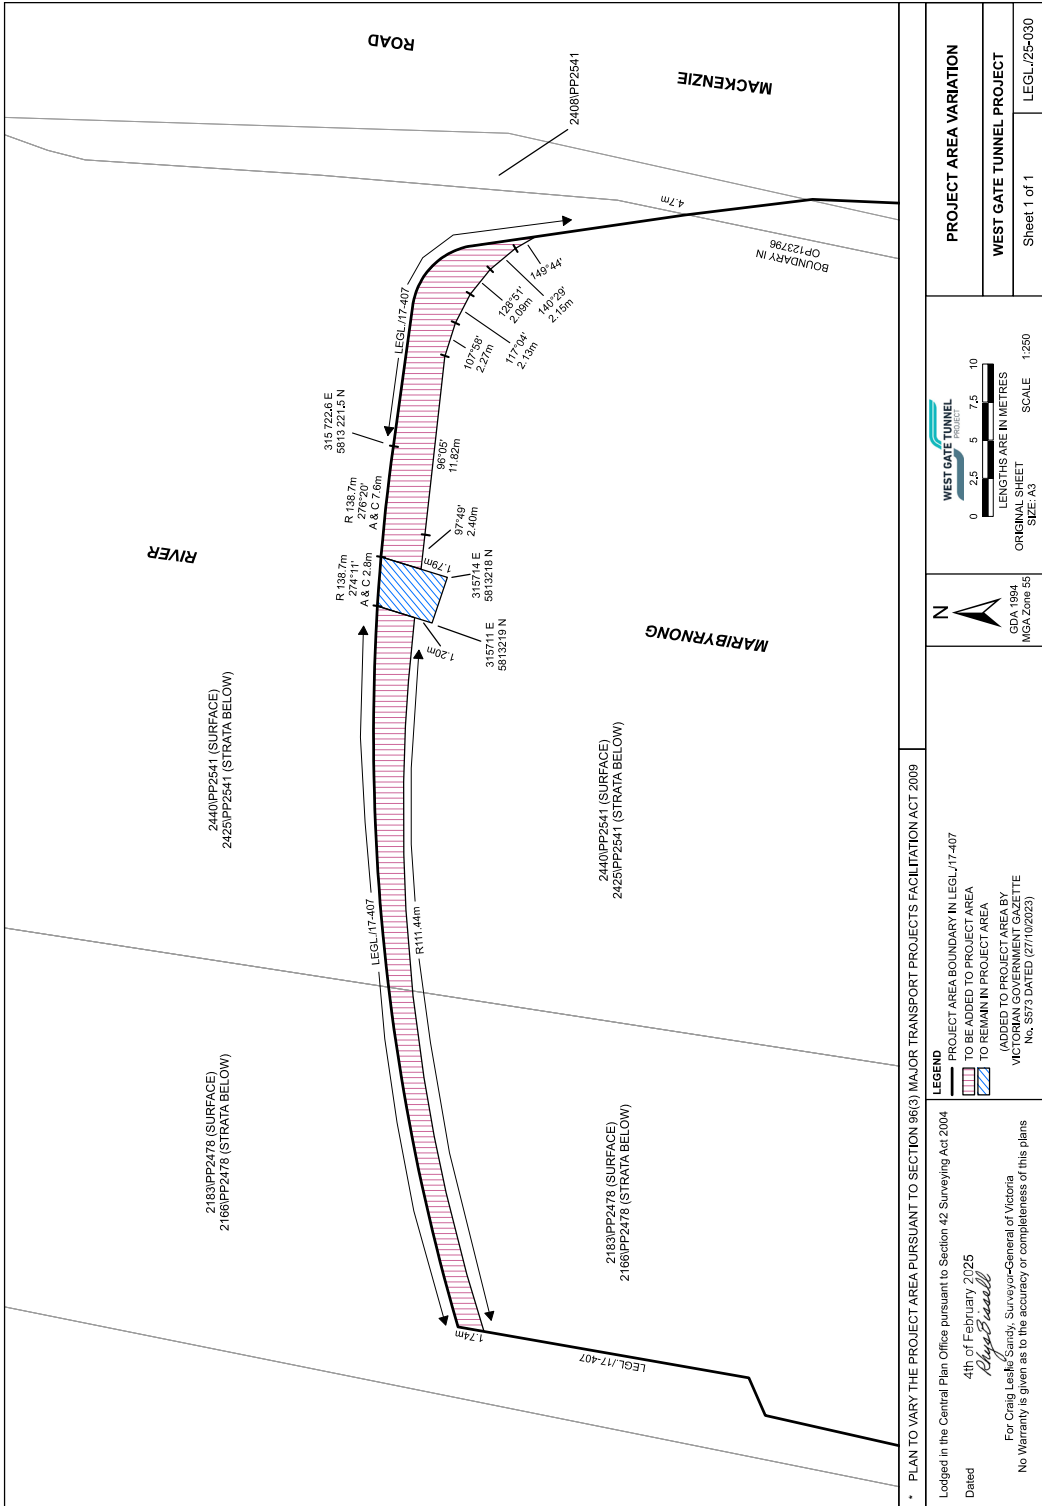

<p>PLAN TO VARY THE PROJECT AREA PURSUANT TO SECTION 96(3) MAJOR TRANSPORT PROJECTS FACILITATION ACT 2009</p> <p>Lodged in the Central Plan Office pursuant to Section 42 Surveying Act, 2004</p> <p>Dated 4th of February 2025</p> <p><i>Rhys Bassell</i> For Craig Leslie Sandy, Surveyor-General of Victoria</p> <p>No Warranty is given as to the accuracy or completeness of this plan</p> <p><small>© 2025 CB Project Discussion Map/PPMA/LEGL/17/407/2025/02.mxd</small></p>	<p><b>LEGEND</b></p> <ul style="list-style-type: none"> <li>— PROJECT AREA BOUNDARY IN LEGL/17-407</li> <li>▨ TO BE ADDED TO PROJECT AREA</li> <li>▨ TO REMAIN IN PROJECT AREA</li> <li>▨ (ADDED TO PROJECT AREA BY VICTORIAN GOVERNMENT GAZETTE No. S573 DATED (27/10/2023))</li> </ul>	<p><b>PROJECT AREA VARIATION</b></p> <p><b>WEST GATE TUNNEL PROJECT</b></p> <p>Sheet 1 of 1</p> <p>LEGL/25-030</p>

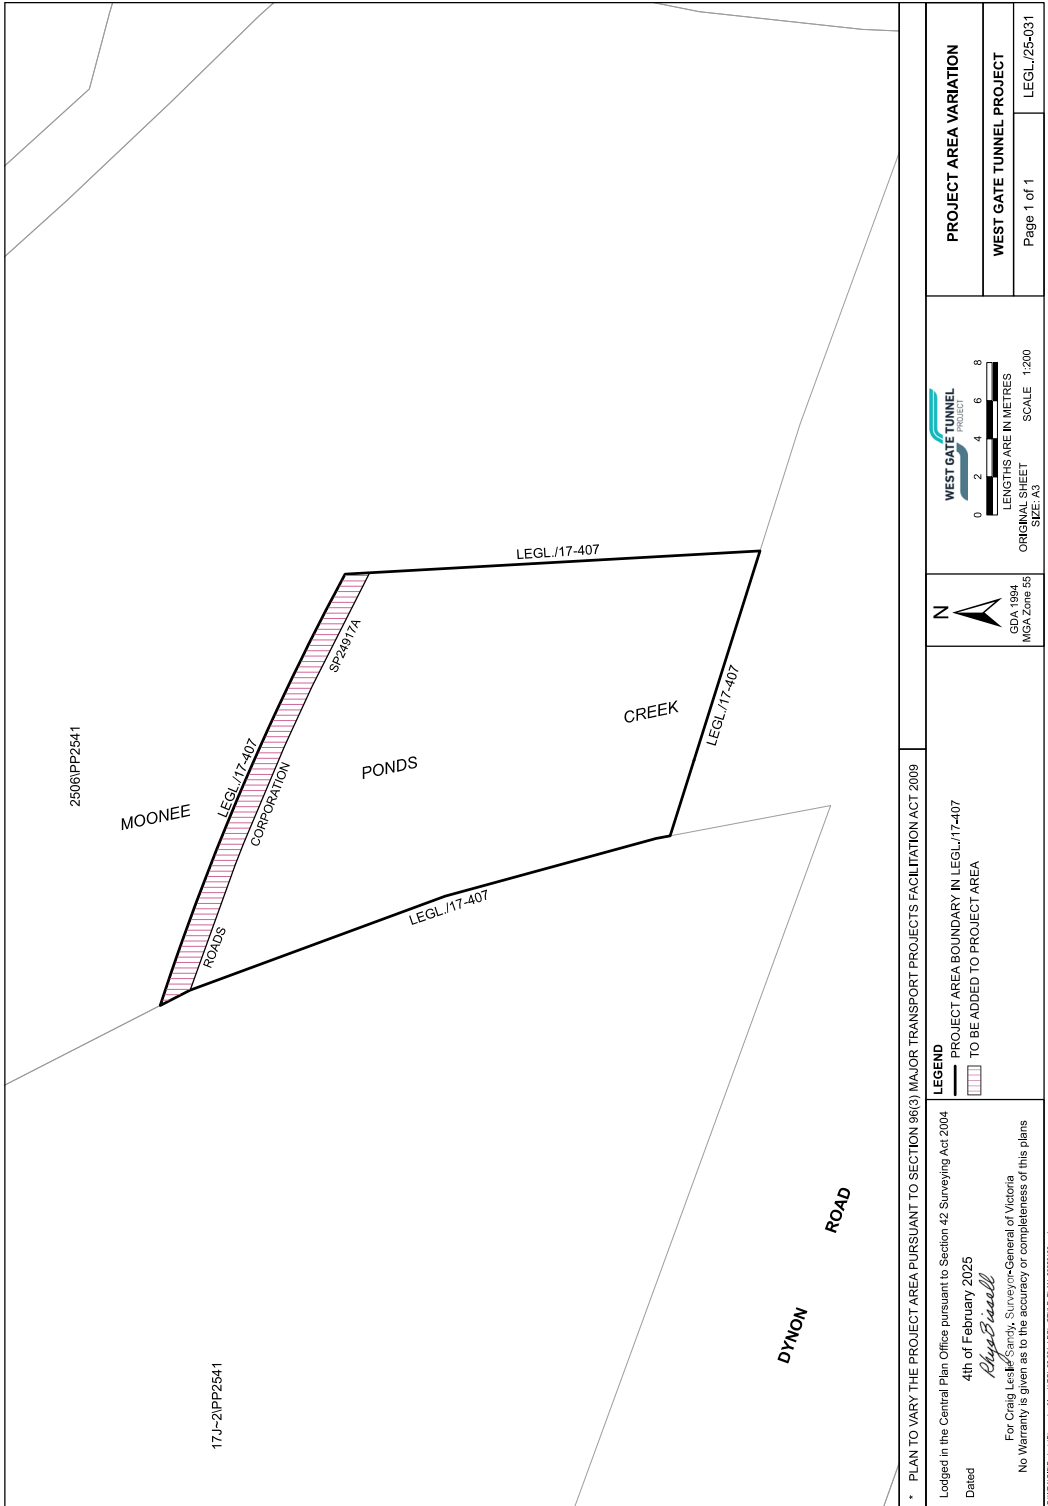


<p>PLAN TO VARY THE PROJECT AREA PURSUANT TO SECTION 98(3) MAJOR TRANSPORT PROJECTS FACILITATION ACT 2009</p>	
<p>Lodged in the Central Plan Office pursuant to Section 42 Surveying Act 2004                  Dated 4th of February 2025  <i>Craig Lesaffre</i>                  Surveyor-General of Victoria                  No Warranty is given as to the accuracy or completeness of this plan</p>	
<p>LEGEND                  — PROJECT AREA BOUNDARY IN LEGL/17-407                  [Hatched] TO BE ADDED TO PROJECT AREA</p>	
<p>WEST GATE TUNNEL PROJECT                  LENGTHS ARE IN METRES                  ORIGINAL SHEET SCALE 1:200                  SHEET 03</p>	
<p>N</p> <p>GDA 1984                  MGA Zone 55</p>	
<p>PROJECT AREA VARIATION</p>	
<p>WEST GATE TUNNEL PROJECT</p>	
<p>Page 1 of 1</p>	
<p>LEGL/25-031</p>	

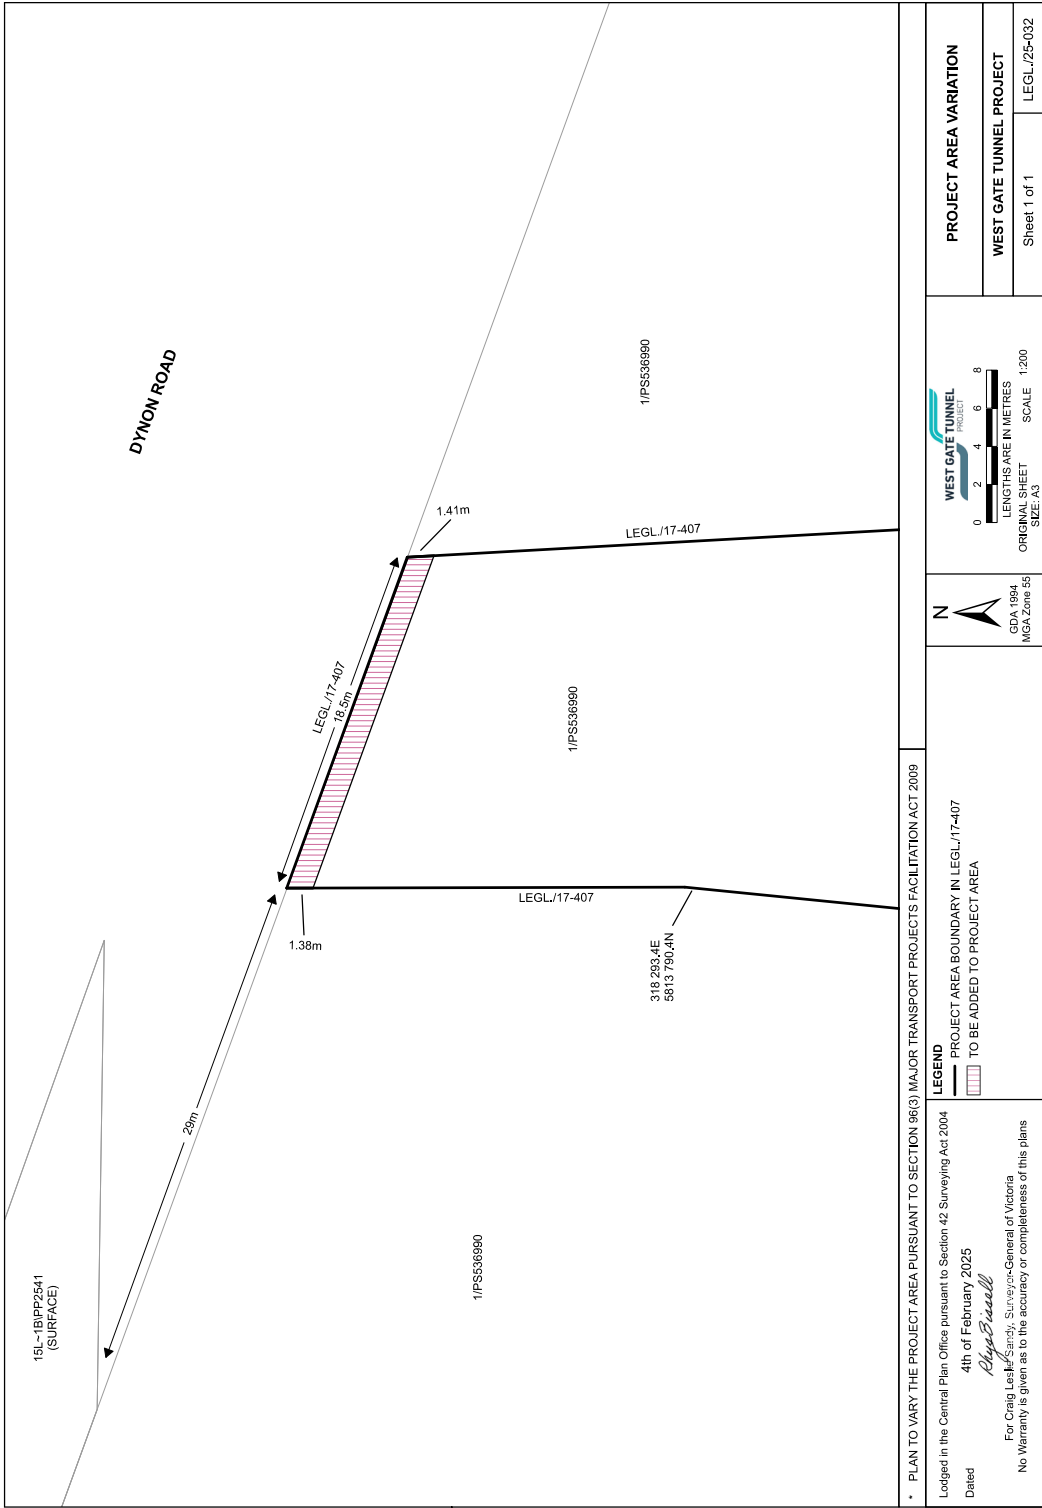


<p>PLAN TO VARY THE PROJECT AREA PURSUANT TO SECTION 96(3) MAJOR TRANSPORT PROJECT'S FACILITATION ACT 2009</p>	<p>LEGEND</p> <p>— PROJECT AREA BOUNDARY IN LEGL./17-407</p> <p>▨ TO BE ADDED TO PROJECT AREA</p>	<p>N</p> <p>GDA 1984 MGA Zone 55</p>	<p>WEST GATE TUNNEL PROJECT</p> <p>LENGTHS ARE IN METRES</p> <p>ORIGINAL SHEET SCALE 1:200</p> <p>SIZE: A3</p>	<p>PROJECT AREA VARIATION</p> <p>WEST GATE TUNNEL PROJECT</p> <p>Sheet 1 of 1</p> <p>LEGL./25-032</p>
<p>• PLAN TO VARY THE PROJECT AREA PURSUANT TO SECTION 96(3) MAJOR TRANSPORT PROJECT'S FACILITATION ACT 2009</p> <p>Lodged in the Central Plan Office pursuant to Section 42 Surveying Act, 2004</p> <p>Dated 4th of February 2025</p> <p><i>Craig Lesley</i></p> <p>For Craig Lesley, Surveyor-General of Victoria</p> <p>No Warranty is given as to the accuracy or completeness of this plan</p> <p><small>© 2025 Victorian Government. All Rights Reserved. LEGL./25-032/LEGL./17-407/VA_20250205</small></p>				



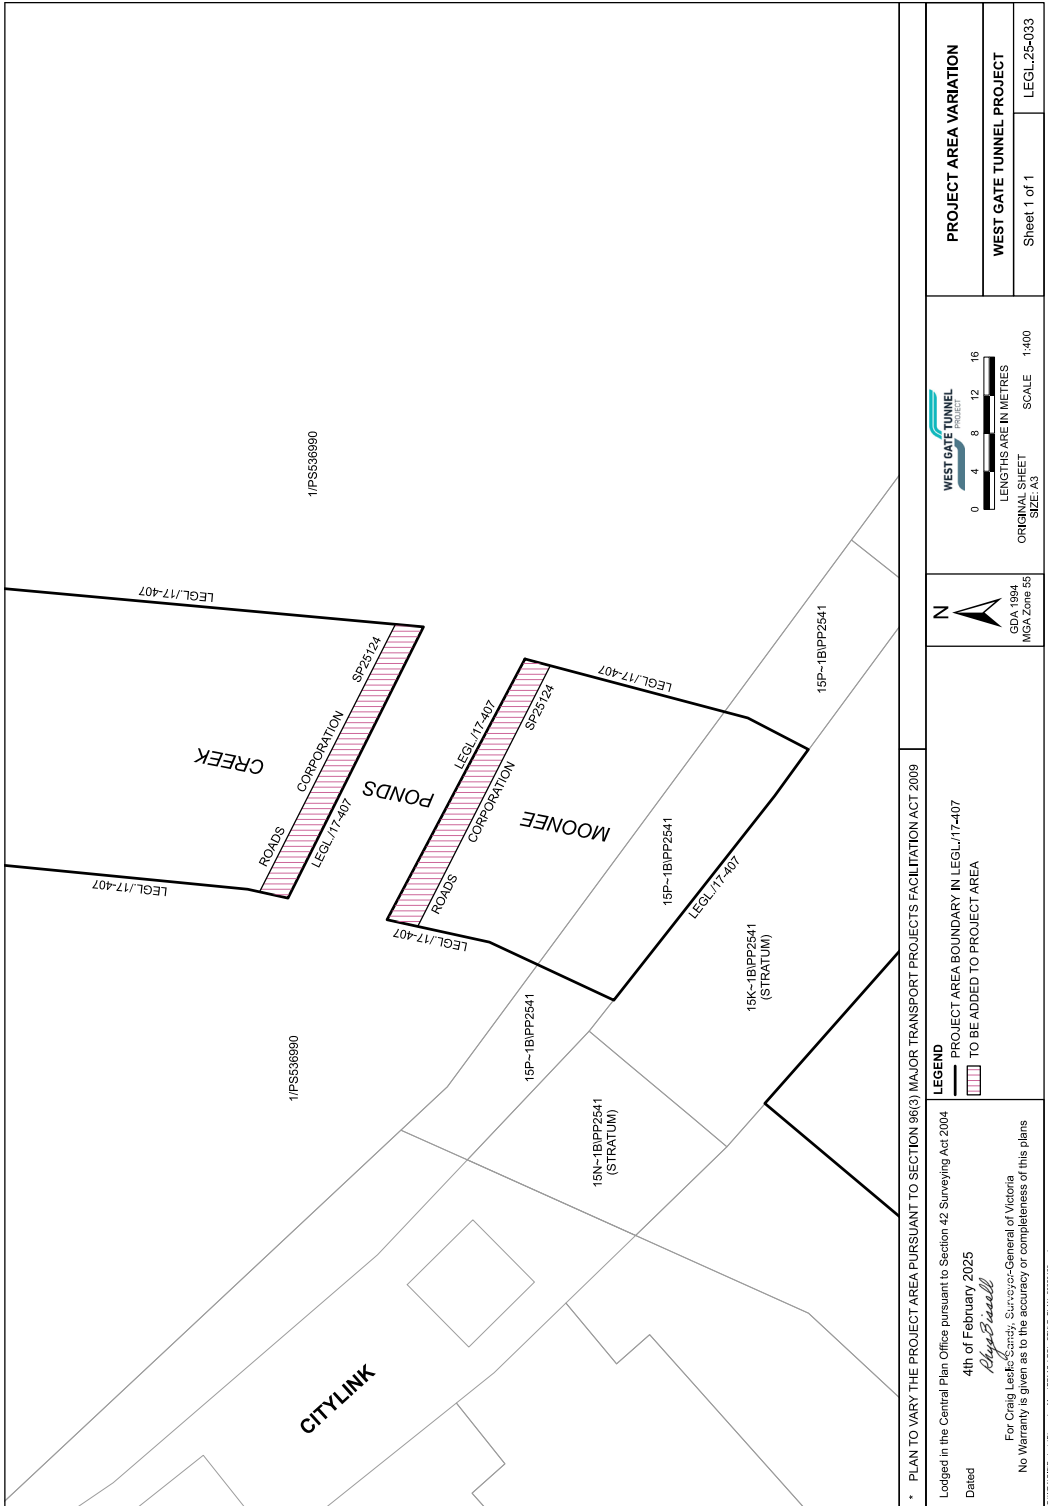

<p>PLAN TO VARY THE PROJECT AREA PURSUANT TO SECTION 98(3) MAJOR TRANSPORT PROJECTS FACILITATION ACT 2009</p>	
<p>Lodged in the Central Plan Office pursuant to Section 42 Surveying Act 2004                  Dated 4th of February 2025  <i>Ray Beall</i>                  For Craig Leafy, Senior Surveyor-General of Victoria                  No Warranty is given as to the accuracy or completeness of this plan                  C:\VMA\GP\Projects\Discussion\Map\PLAN_2_LEGAL_PLAN_20250209.dwg</p>	
<p><b>LEGEND</b>                  — PROJECT AREA BOUNDARY IN LEGL/17-407                  ▨ TO BE ADDED TO PROJECT AREA</p>	
<p><b>WEST GATE TUNNEL</b>                  LENGTHS ARE IN METRES                  ORIGINAL SHEET SIZE: A3 SCALE 1:400</p>	
<p><b>PROJECT AREA VARIATION</b></p>	
<p><b>WEST GATE TUNNEL PROJECT</b>                  Sheet 1 of 1 LEGL.25-033</p>	

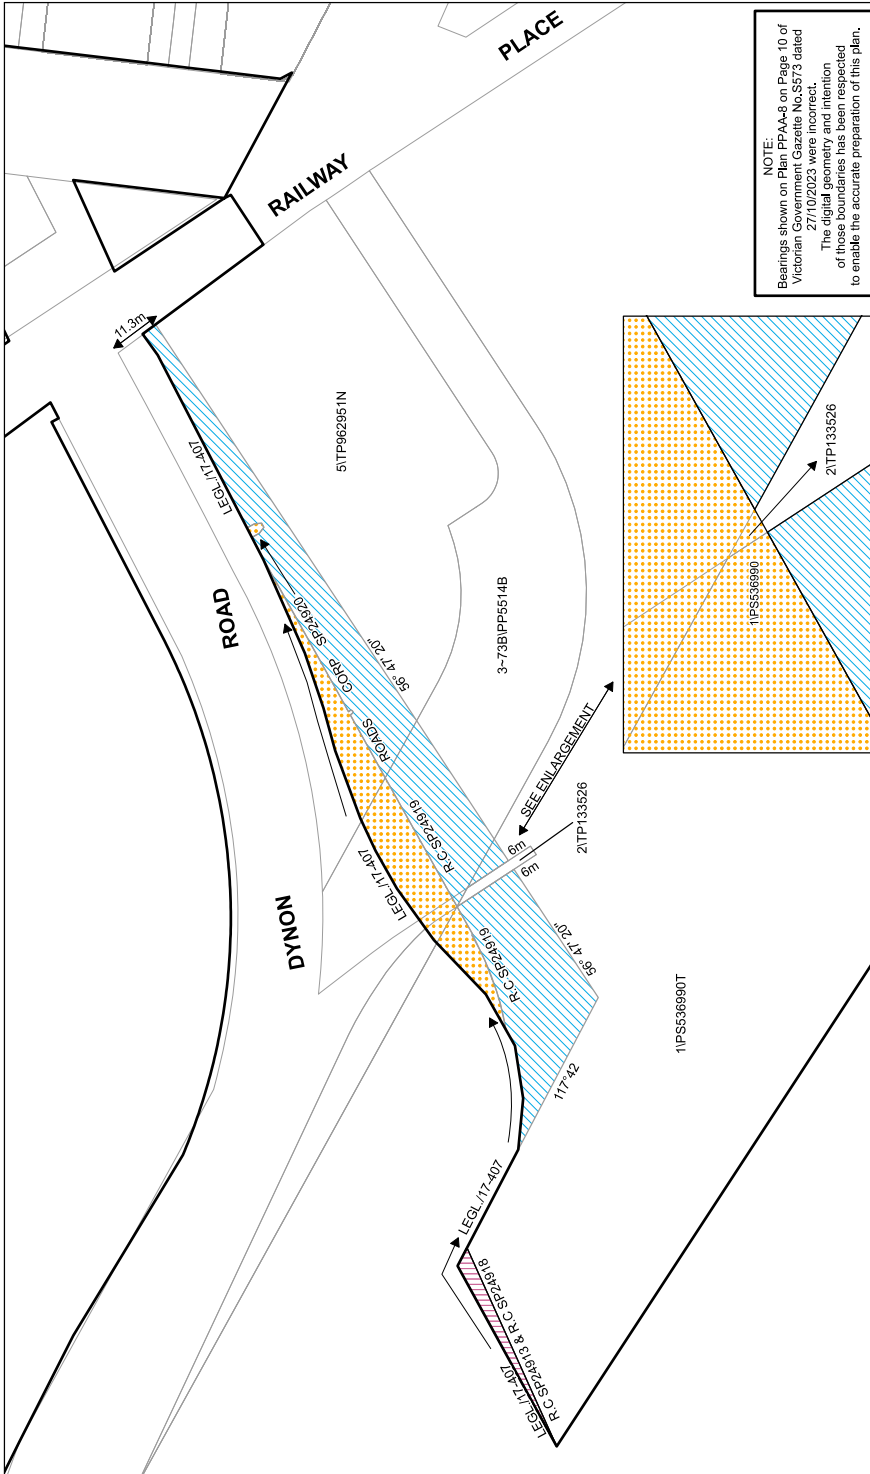

<p>* PLAN TO VARY THE PROJECT AREA PURSUANT TO SECTION 96(3) MAJOR TRANSPORT PROJECTS FACILITATION ACT 2009</p> <p>Lodged in the Central Plan Office pursuant to Section 42 Surveying Act 2004</p> <p>Dated 4th of February 2025</p> <p>For Craig Leitch-Sandhu, Surveyor-General of Victoria</p> <p>No Warranty is given as to the accuracy or completeness of this plan</p> <p><i>Craig Leitch-Sandhu</i></p>		<p><b>LEGEND</b></p> <ul style="list-style-type: none"> <li> PROJECT AREA BOUNDARY IN LEGL.17-407</li> <li> TO BE ADDED TO PROJECT AREA</li> <li> REMAINS IN THE PROJECT AREA</li> <li> REMOVE FROM THE PROJECT AREA</li> </ul>	<p><b>WEST GATE TUNNEL</b></p> <p>LENGTHS ARE IN METRES</p> <p>ORIGINAL SHEET SCALE 1:900</p> <p>SIZE: A3</p>	<p><b>PROJECT AREA VARIATION</b></p> <p>WEST GATE TUNNEL PROJECT</p> <p>Sheet 1 of 1</p> <p>LEGL.25-034</p>
---	--	---	---	---

C:\Work\Project\Discussion\Map\PFAA8\LEGL\_17\_407\_V2025114.rvt

This page was left blank intentionally

# ive

The *Victoria Government Gazette* is published by IVE Group Limited with the authority of the Government Printer for the State of Victoria

© State of Victoria 2025

This publication is copyright. No part may be reproduced by any process except in accordance with the provisions of the Copyright Act.

Address all enquiries to the Government Printer for the State of Victoria  
Level 2, 1 Macarthur Street  
Melbourne 3002  
Victoria, Australia

## How To Order



**Retail &  
Mail Sales**

**Victoria Government Gazette**  
Ground Floor, Building 8,  
658 Church Street,  
Richmond 3121



**Telephone**

03 8523 4601

**email**

[gazette@ivegroup.com.au](mailto:gazette@ivegroup.com.au)

**Price Code A**