



Victoria Government Gazette

No. S 543 Wednesday 12 October 2022

By Authority of Victorian Government Printer

Major Transport Projects Facilitation Act 2009

(Section 95(2)(a))

DESIGNATION OF THE PROJECT AREA FOR A DECLARED PROJECT

Mickleham Road Upgrade Stage 1


I, Lizzie Blandthorn, Minister for Planning, pursuant to section 95(2)(a) of the **Major Transport Projects Facilitation Act 2009** (the Act), designate the area of land identified on the plans in the Schedule for the Mickleham Road Upgrade Stage 1 declared by the Premier to be a declared project pursuant to section 10(1)(b) of the Act and published in the Government Gazette on 7 April 2022.


This order comes into effect from the date it is published in the Government Gazette.


Dated 10 October 2022


THE HON. LIZZIE BLANDTHORN MP
Minister for Planning


SPECIAL

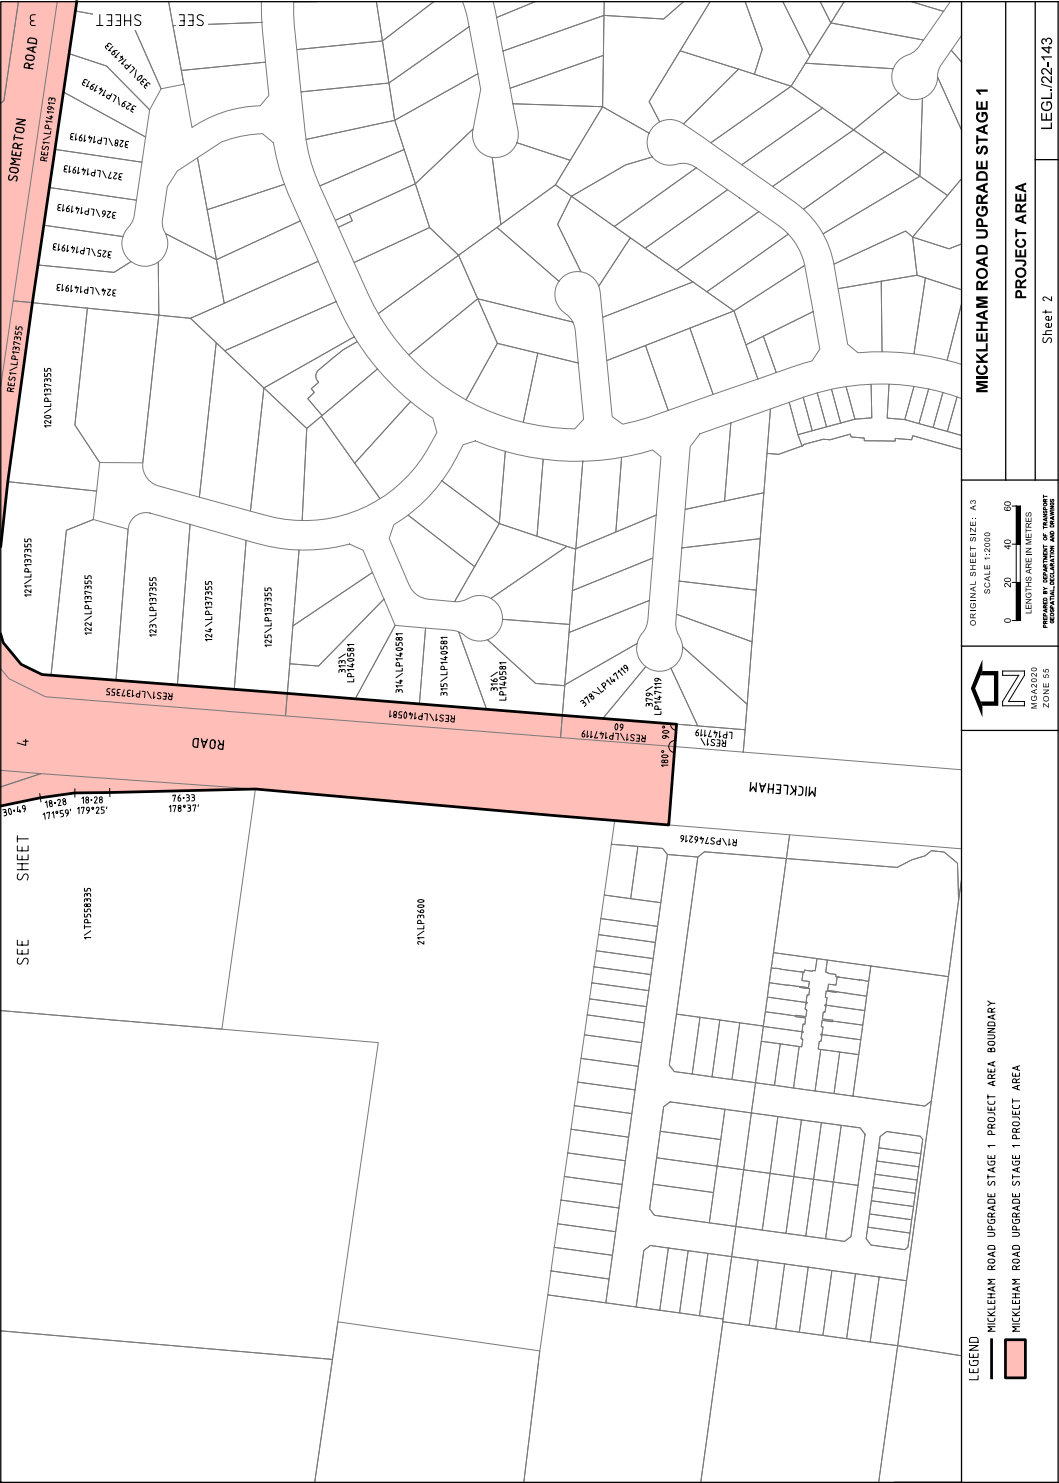


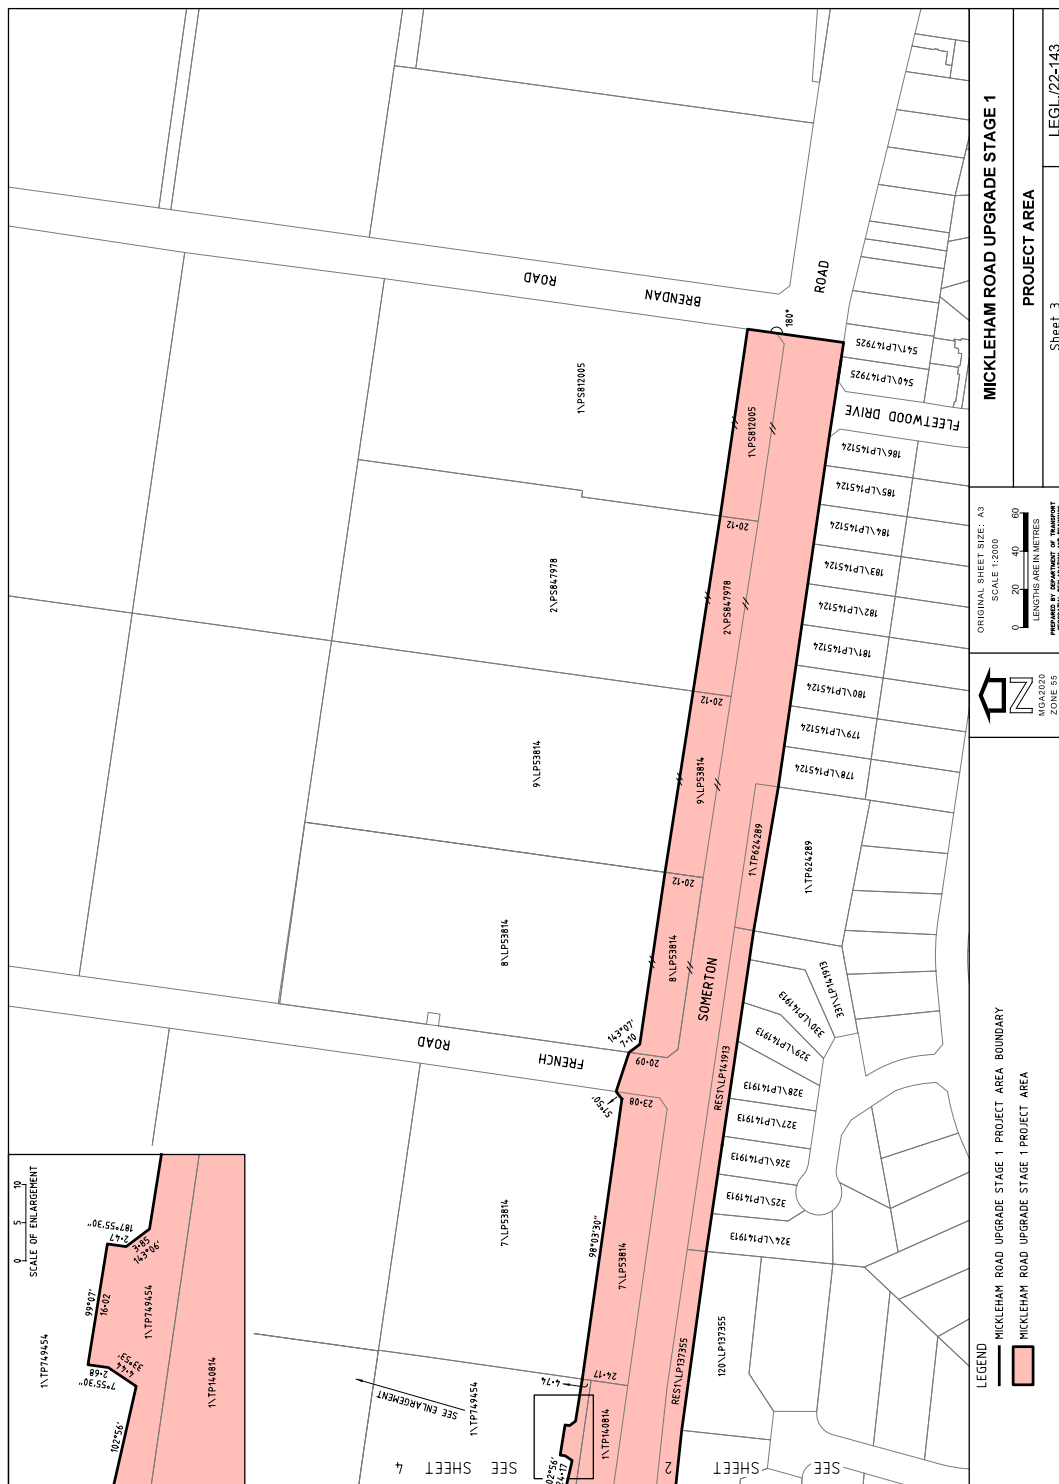


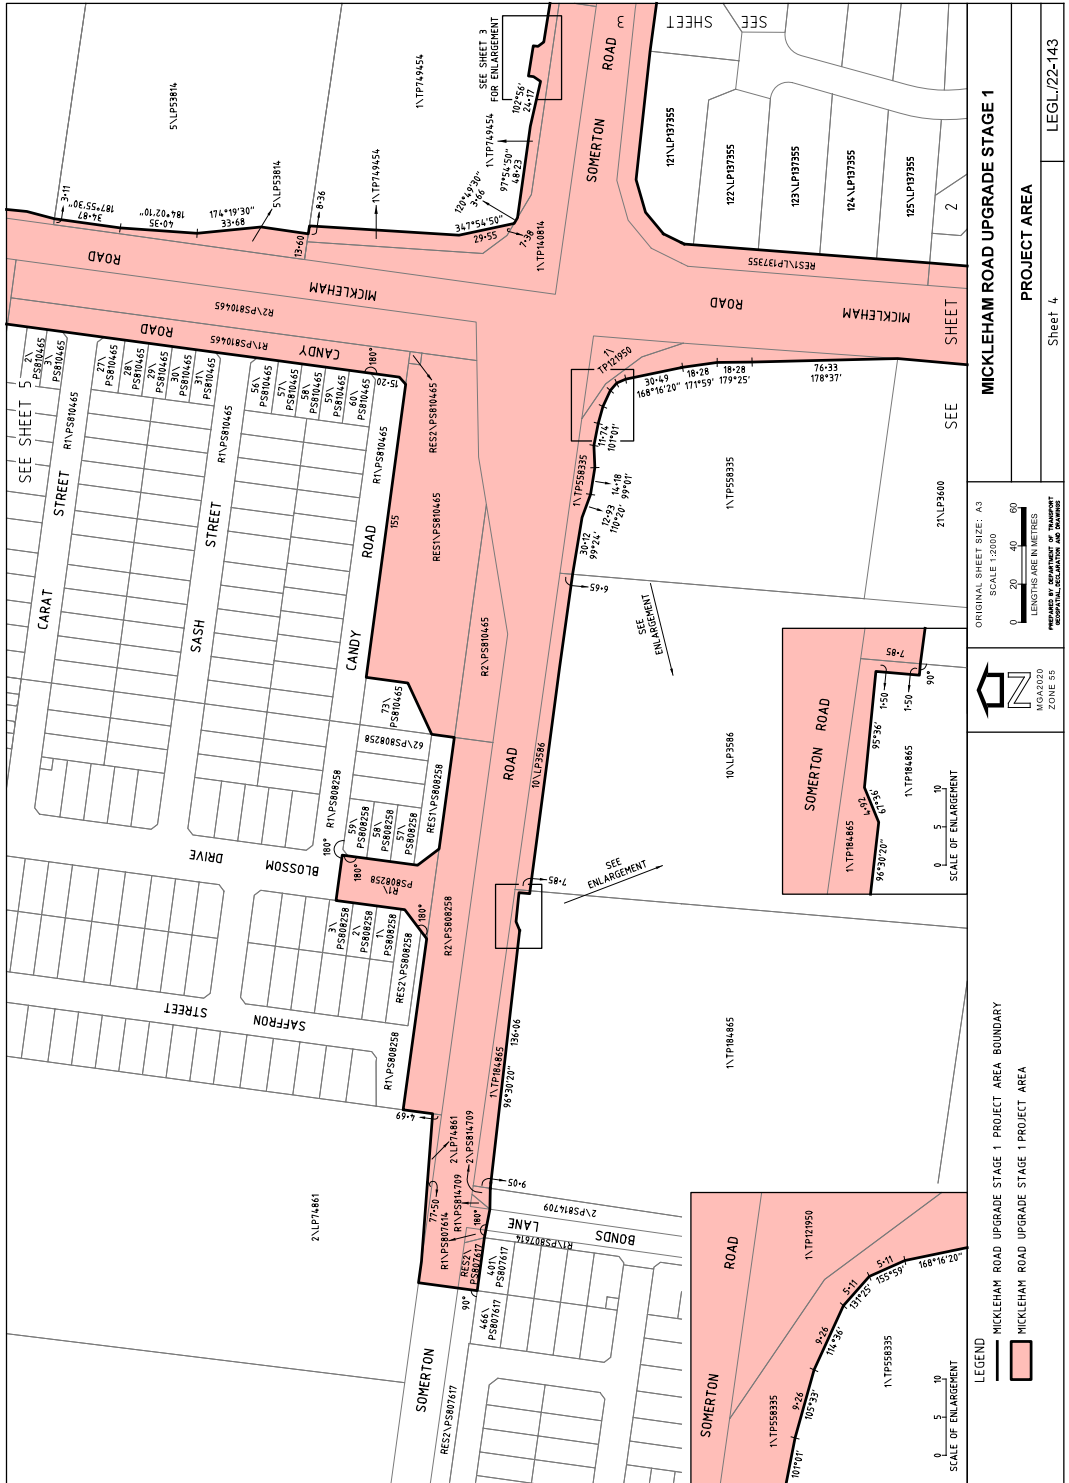

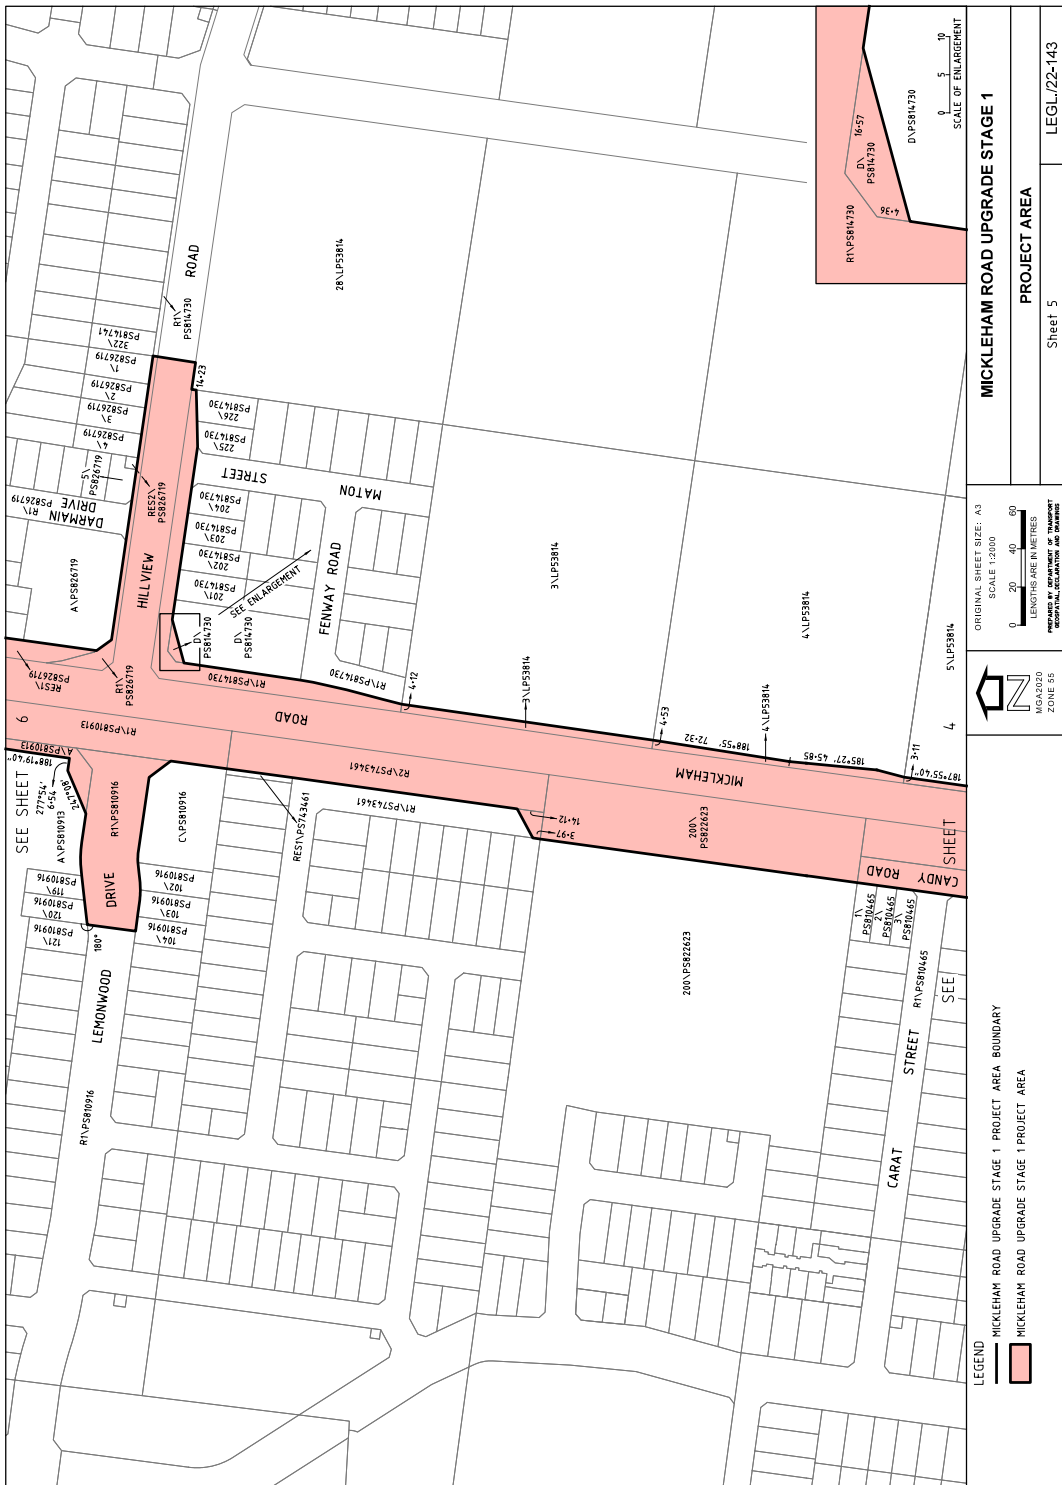

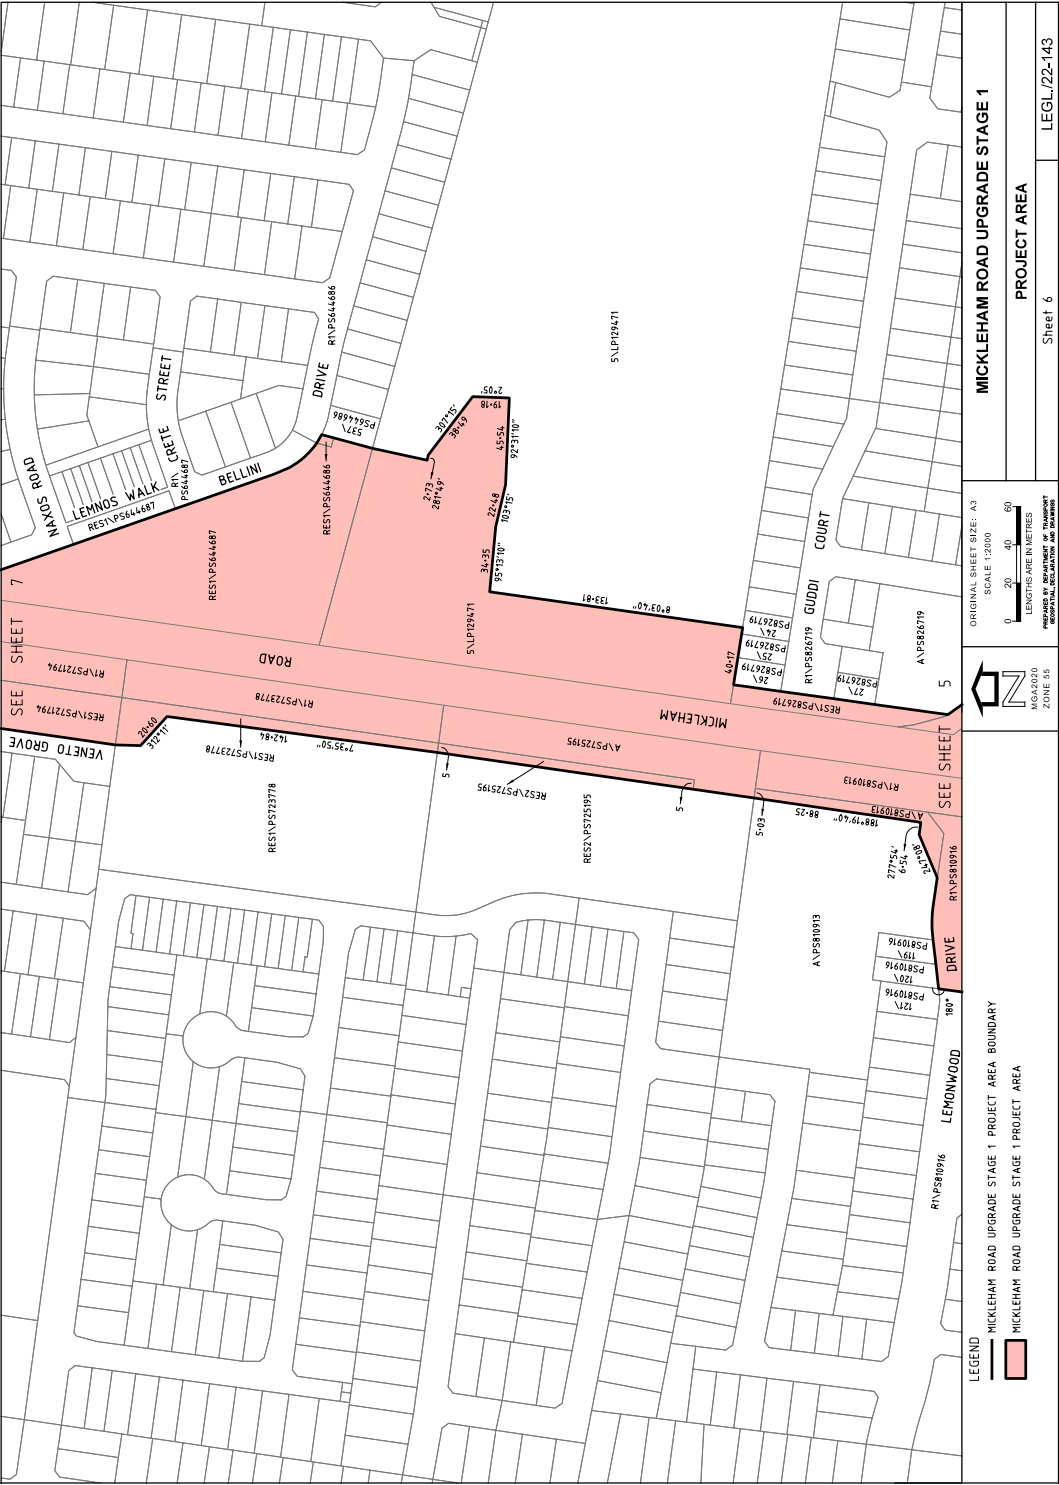

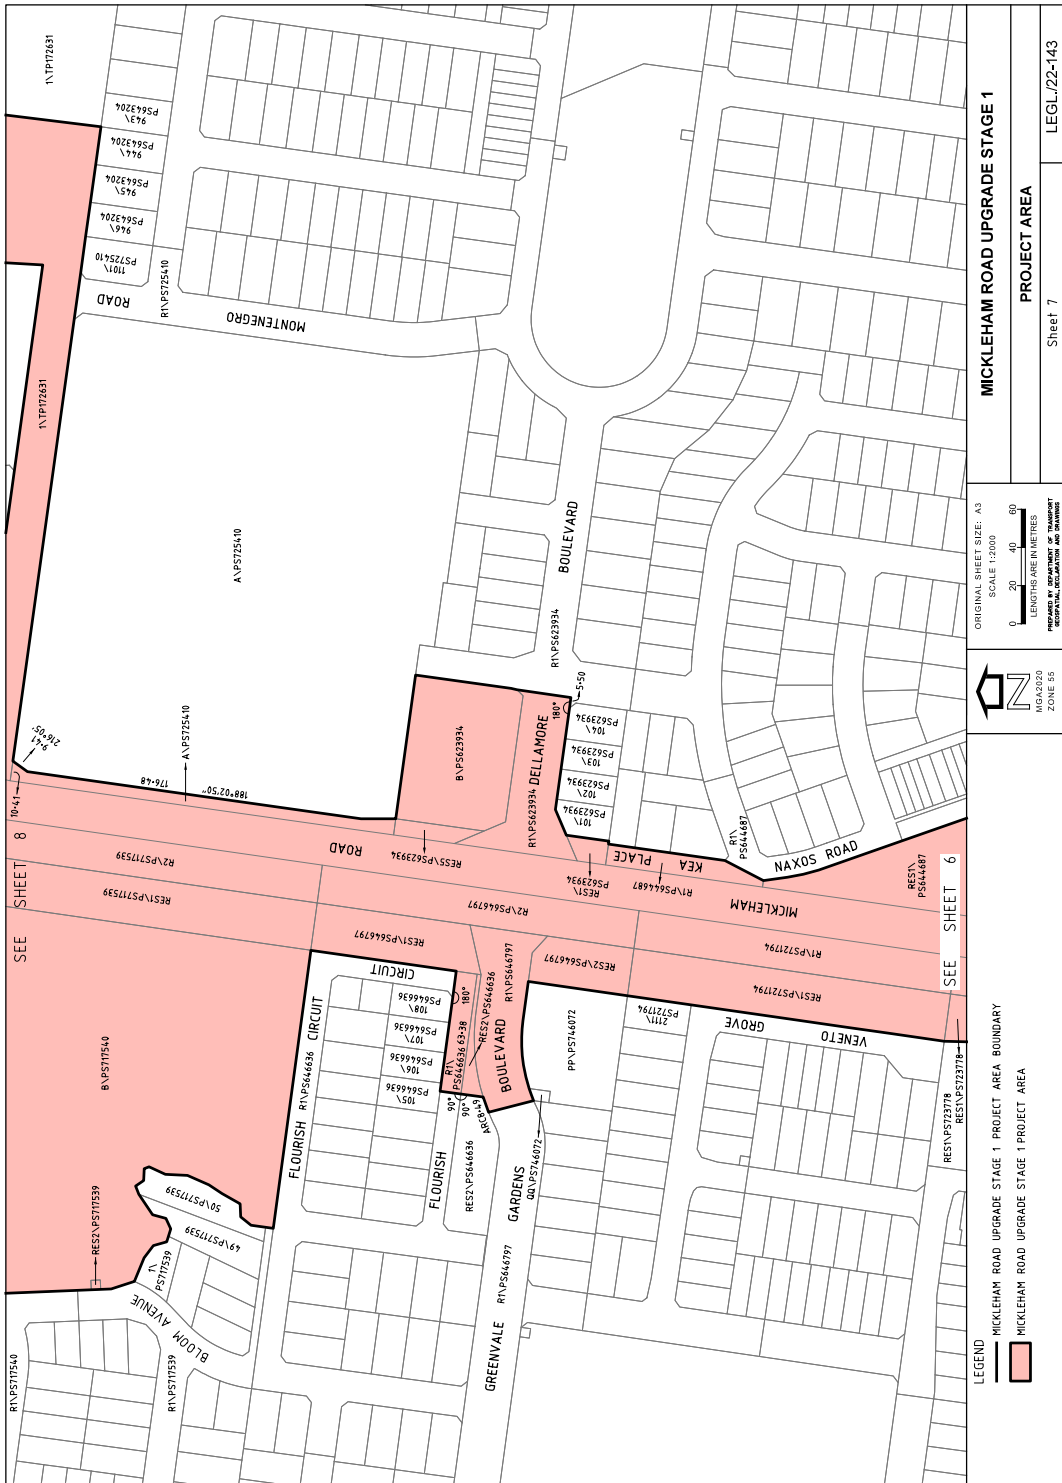

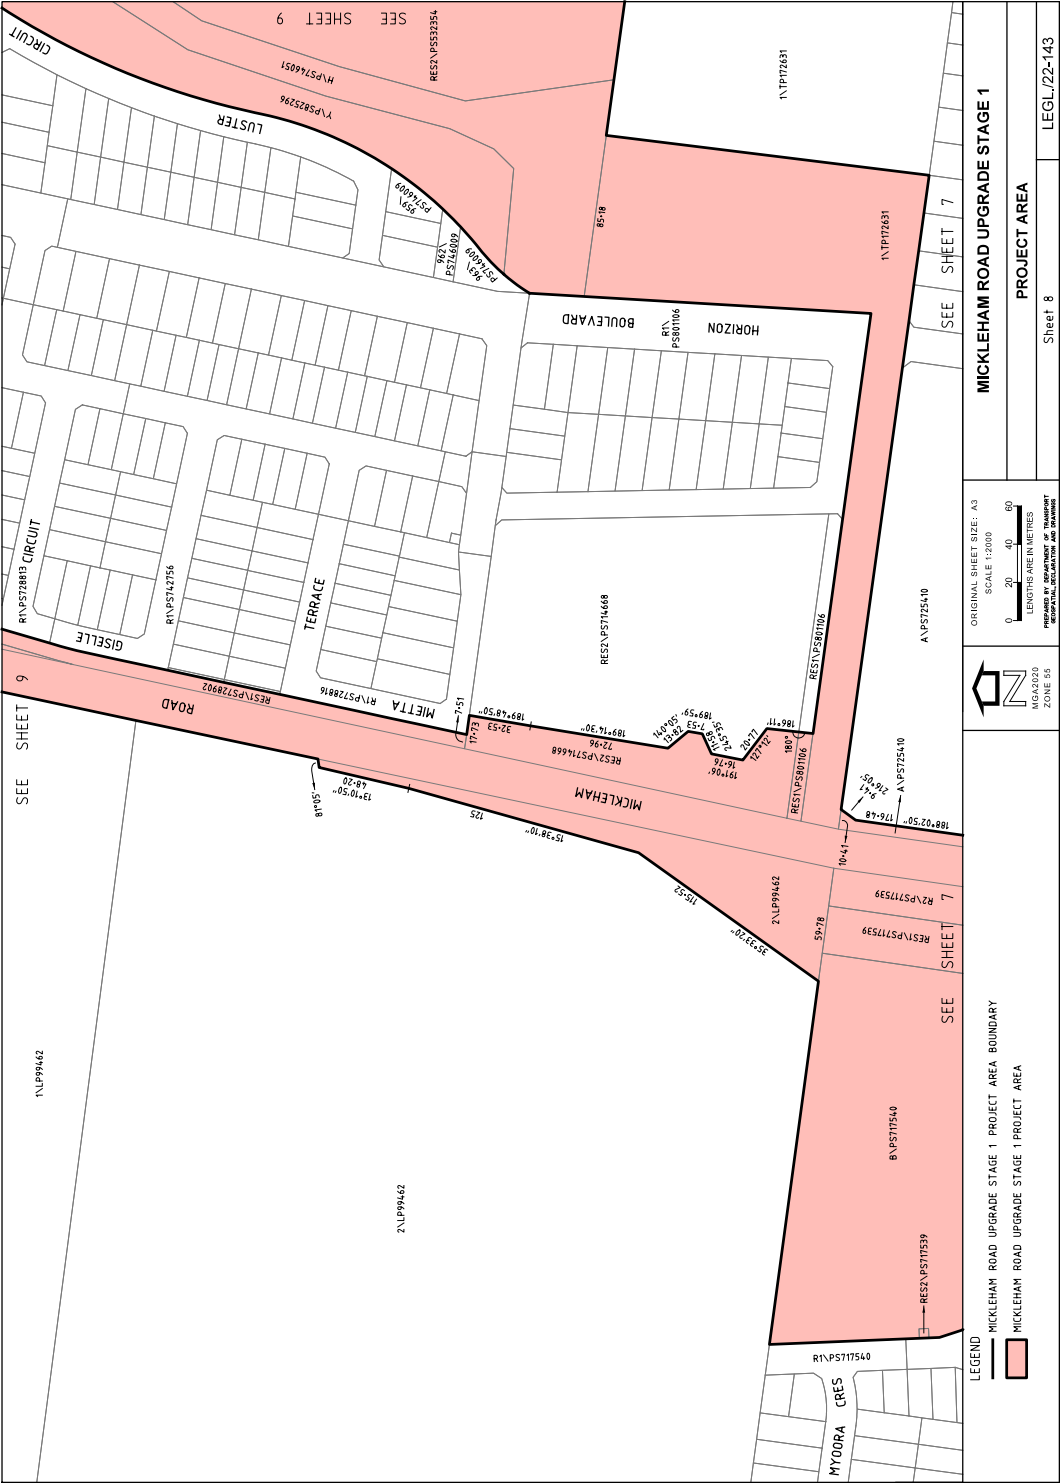

This page was left blank intentionally

ive

The *Victoria Government Gazette* is published by IVE Group Limited with the authority of the Government Printer for the State of Victoria

© State of Victoria 2022

This publication is copyright. No part may be reproduced by any process except in accordance with the provisions of the Copyright Act.

Address all enquiries to the Government Printer for the State of Victoria

Level 2, 1 Macarthur Street

Melbourne 3002

Victoria Australia

How To Order



**Retail &
Mail Sales**

Victoria Government Gazette

Ground Floor, Building 8,
658 Church Street,
Richmond 3121



**Telephone
email**

(03) 8523 4601

gazette@ivegroup.com.au

Price Code A